


Street: SHANNON RD.
7251.TIF
 X-Street: HAVILLAND LANE
 OFFICIAL USE ONLY

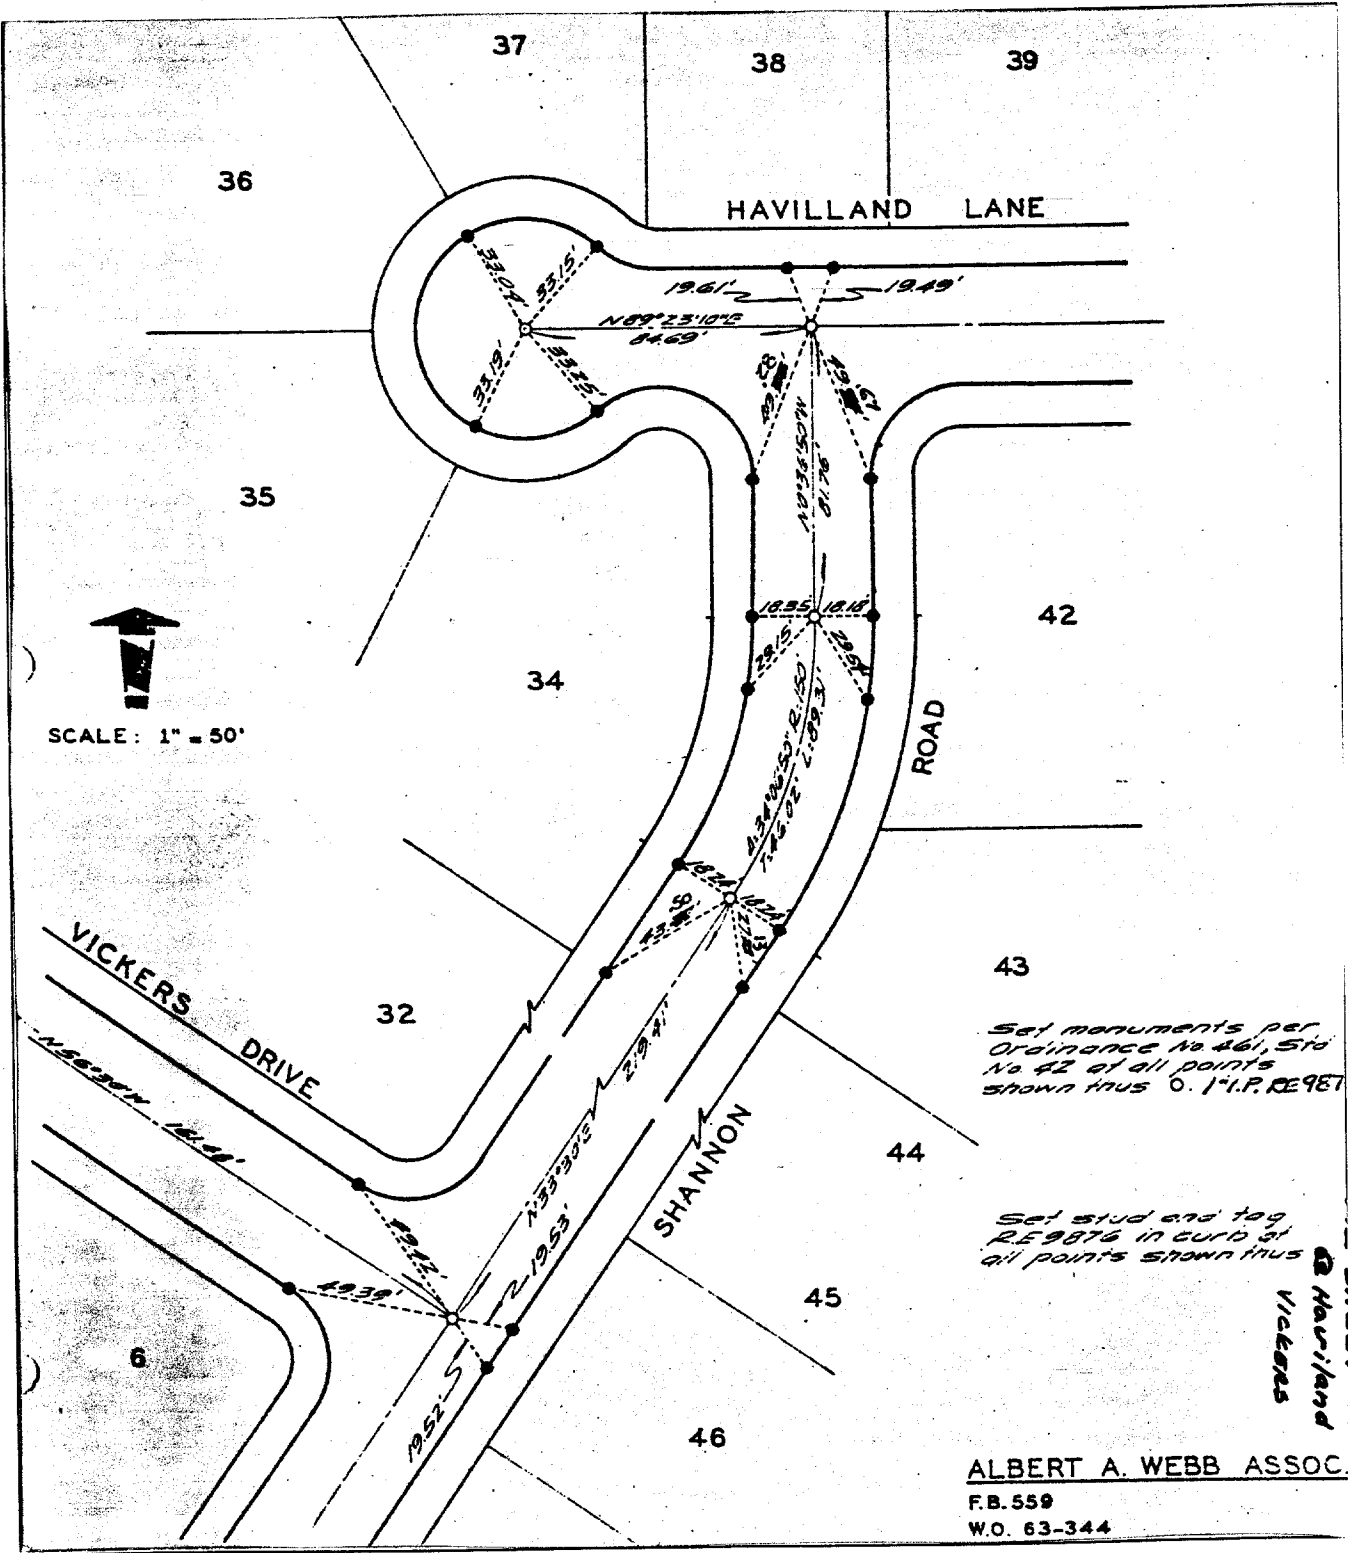

SCALE: 1" = 50'

Set monuments per Ordinance No 461, STD No 42 of all points shown thus O. I.P. RE987

Set stud and tag RE9876 in curb of all points shown thus

ALBERT A. WEBB ASSOC.
 F.B. 559
 W.O. 63-344

- ✕ FD. Ramset Nail on T/C
- FD. LD. & TK. on T/C
- FD. "C" Nail on T/C
- Set LD. & TK. on T/C

Scale:
 Date:
 Drawn by:
 W.O.: 63-344
 F.B.: 559

OFFICIAL TIE PLAT
CITY OF RIVERSIDE

These ties are for the purpose of perpetuating the found monumentation. No claim is made as to the relationship of the points or lines shown hereon to true boundary locations.

TRACT 3766
 Sheet 1 of 3
 File No.: