


Street: SHANNON RD.  
725211E  
 X-Street: VICKERS DRIVE  
 OFFICIAL USE ONLY

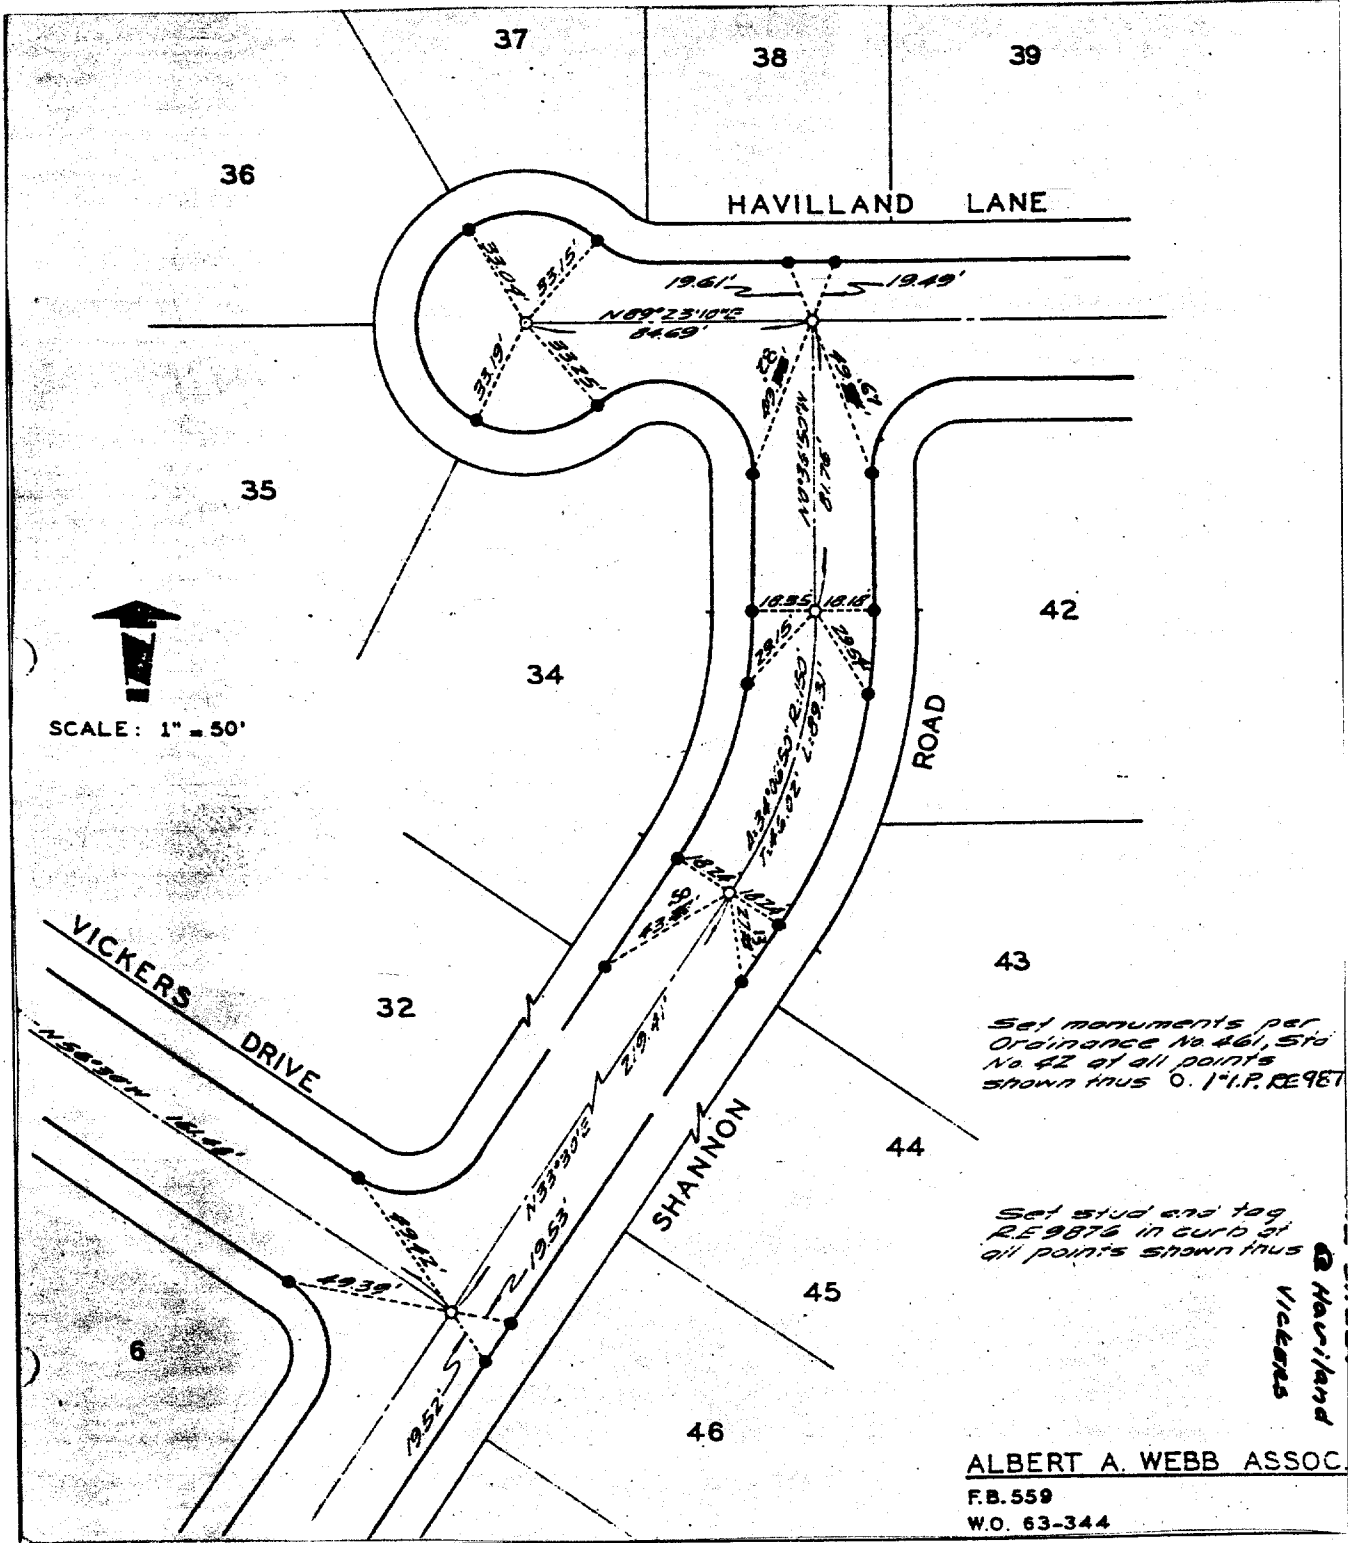

Set monuments per Ordinance No. 461, Std No. 42 at all points shown thus O. I.P. RE987

Set stud and tag RE9876 in curb at all points shown thus

ALBERT A. WEBB ASSOC.  
 F.B. 559  
 W.O. 63-344

- ✕ FD. Ramset Nail on T/C
- FD. LD. & TK. on T/C
- FD. "C" Nail on T/C
- Set LD. & TK. on T/C

Scale:  
 Date:  
 Drawn by:  
 W.O.: 63-344  
 F.B.: 559

**OFFICIAL TIE PLAT**  
**CITY OF RIVERSIDE**

*These ties are for the purpose of perpetuating the found monumentation. No claim is made as to the relationship of the points or lines shown hereon to true boundary locations.*

TRACT 3766  
 Sheet 1 of 1  
 File No.: