


Street: SHANNON RD.
7253.71E
 OFFICIAL USE ONLY
 X-Street: WREN COURT

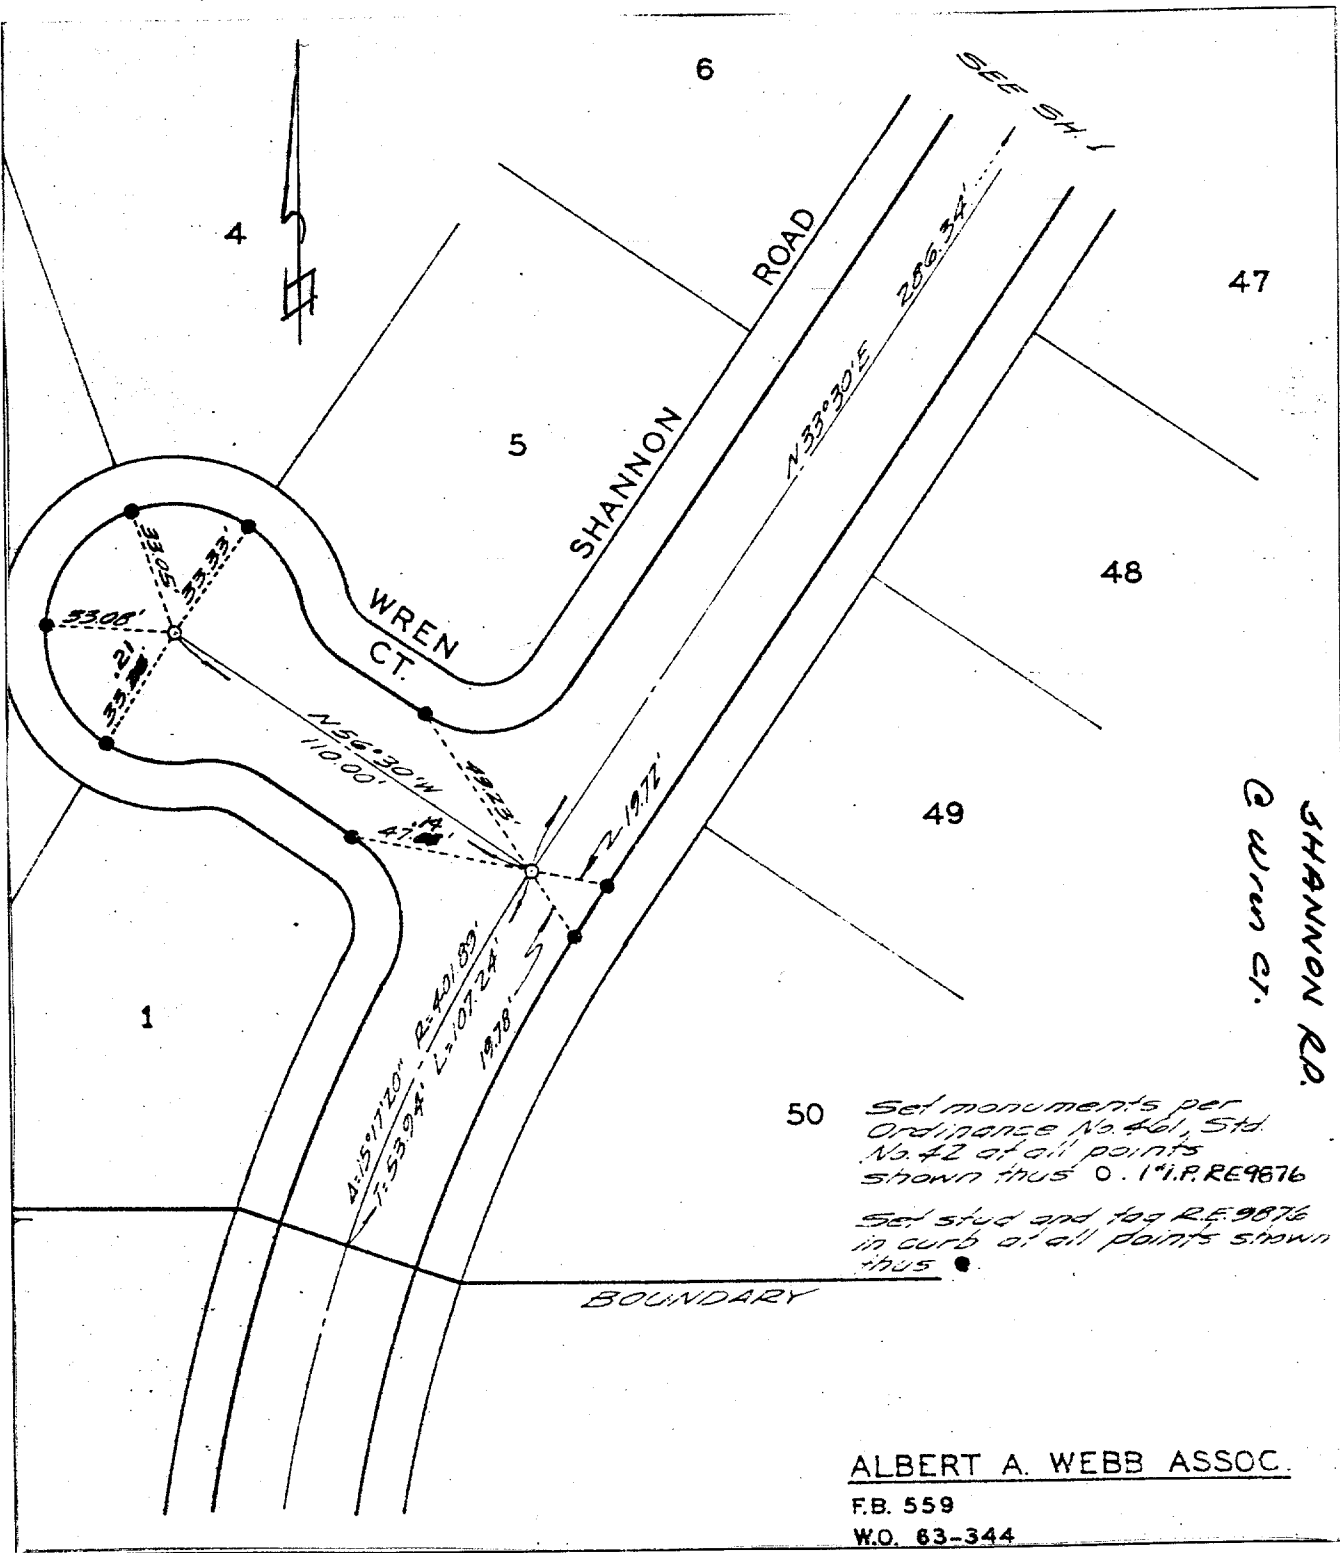

50 Set monuments per Ordinance No. 461, Std No. 42 at all points shown thus O. I.P. RE9876
 Set stud and fog RE 9876 in curb at all points shown thus ●

ALBERT A. WEBB ASSOC.
 F.B. 559
 W.O. 63-344

- ✕ FD. Ramset Nail on T/C
- FD. LD. & TK. on T/C
- FD. "C" Nail on T/C
- Set LD. & TK. on T/C

Scale:	OFFICIAL TIE PLAT CITY OF RIVERSIDE	TRACT 3766
Date:		
Drawn by:	<i>These ties are for the purpose of perpetuating the found monumentation. No claim is made as to the relationship of the points or lines shown hereon to true boundary locations.</i>	Sheet 3 of 3
W.O.:		File No.:
F.B.:		