


Street: **SHEFFIELD AVE**
7265.TIF

X-Street: **EC & BC BET. BENEDICT**
HOWE
 OFFICIAL USE ONLY

TRACT NO. 2623

Being a Subdivision of portions of lots 2, 3, 7, 8 and 11 of the Church Subdivision, as recorded in Book 6 of Maps, Page 55, and a portion of lot A of Victoria Woods Unit No. 2, Recorded in Book 40 of Maps, Pages 91, 92 and 93, Riverside County Records.

Scale 1" = 80'

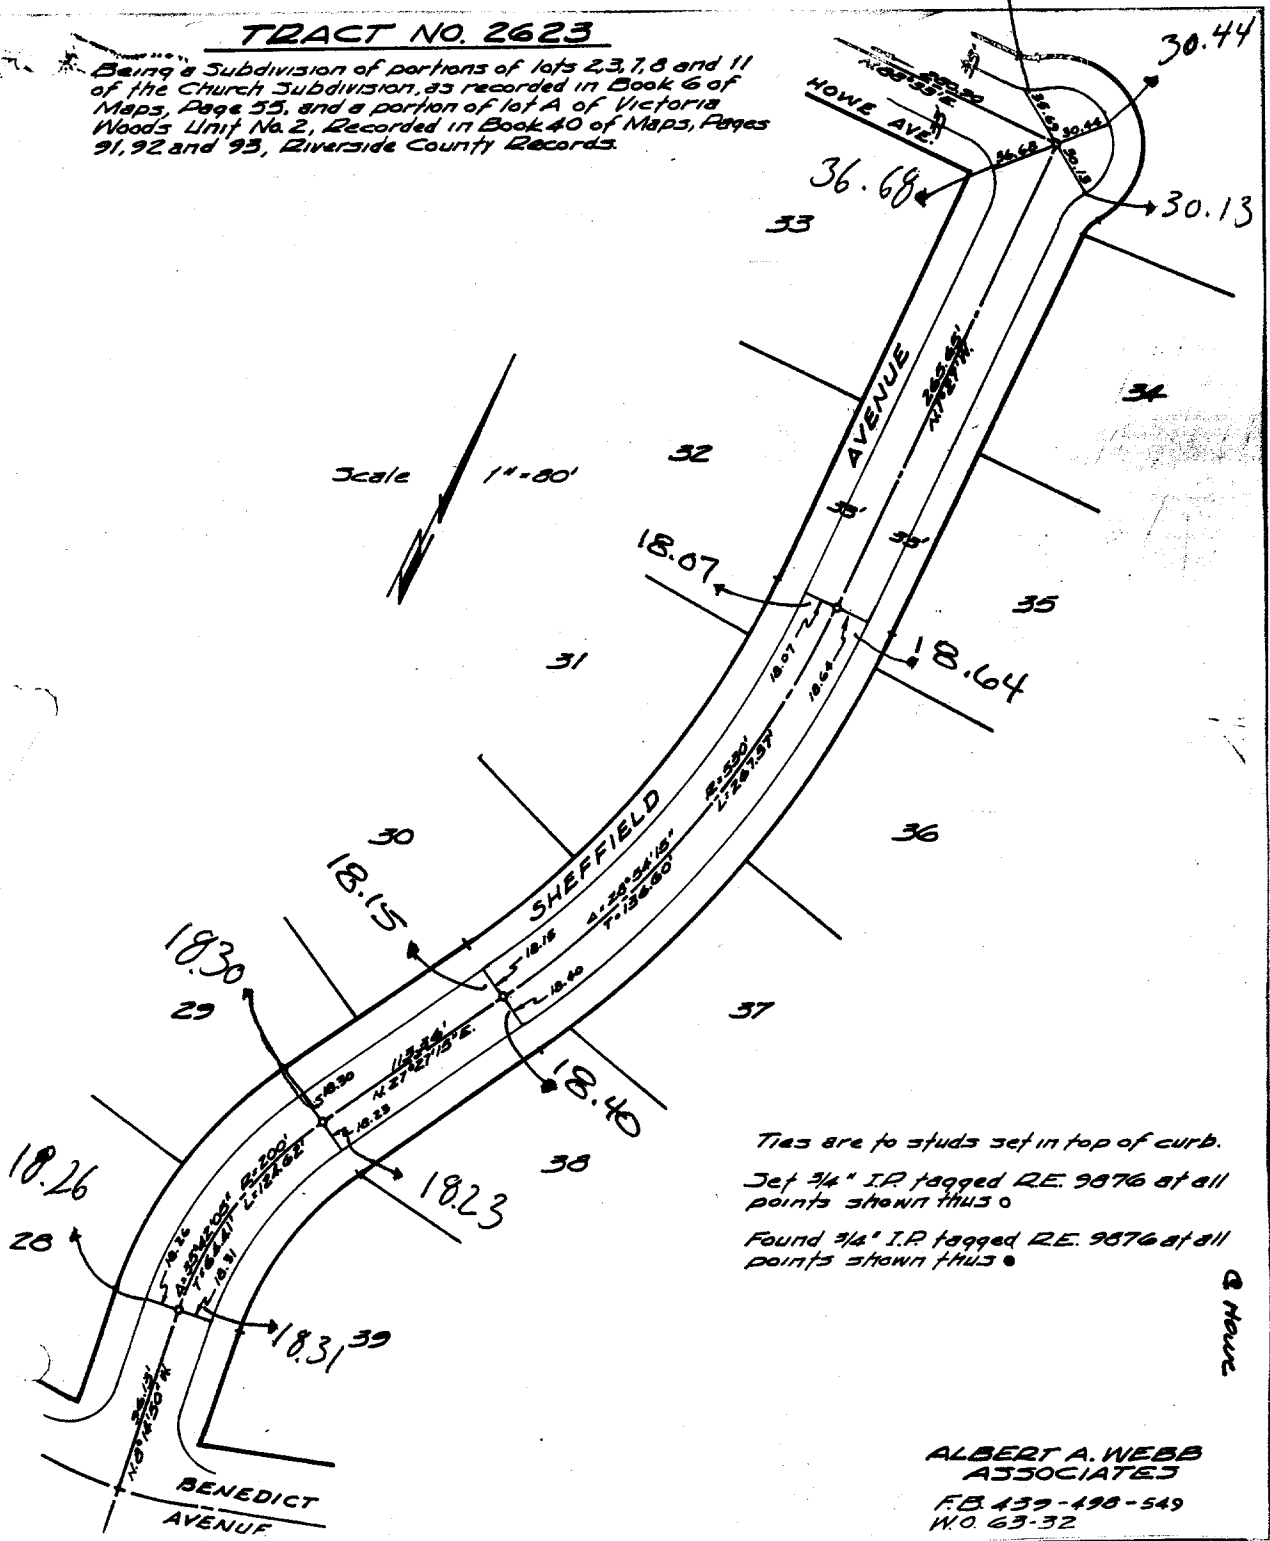

- ✕ FD. Ramset Nail on T/C
- FD. "C" Nail on T/C

- FD. LD. & TK. on T/C
- Set LD. & TK. on T/C

OFFICIAL TIE PLAT
CITY OF RIVERSIDE

These ties are for the purpose of perpetuating the found monumentation. No claim is made as to the relationship of the points or lines shown hereon to true boundary locations.

Sheet 1 of 1
 File No.:

Scale:

Date:

Drawn by:

W.O.:

F.B.: