


Street: **Shorepine Ct** **727771E** OFFICIAL USE ONLY **LimEstone**
 X-Street: **Cul de Sacs & Ely of**

Q TIES TRACT 23320 NOT TO S
 JUN 133
 Q TIES TRACT 23320 NOT TO SCALE
 JUN 133
 SHEET 6 OF 6
 JULY 1989

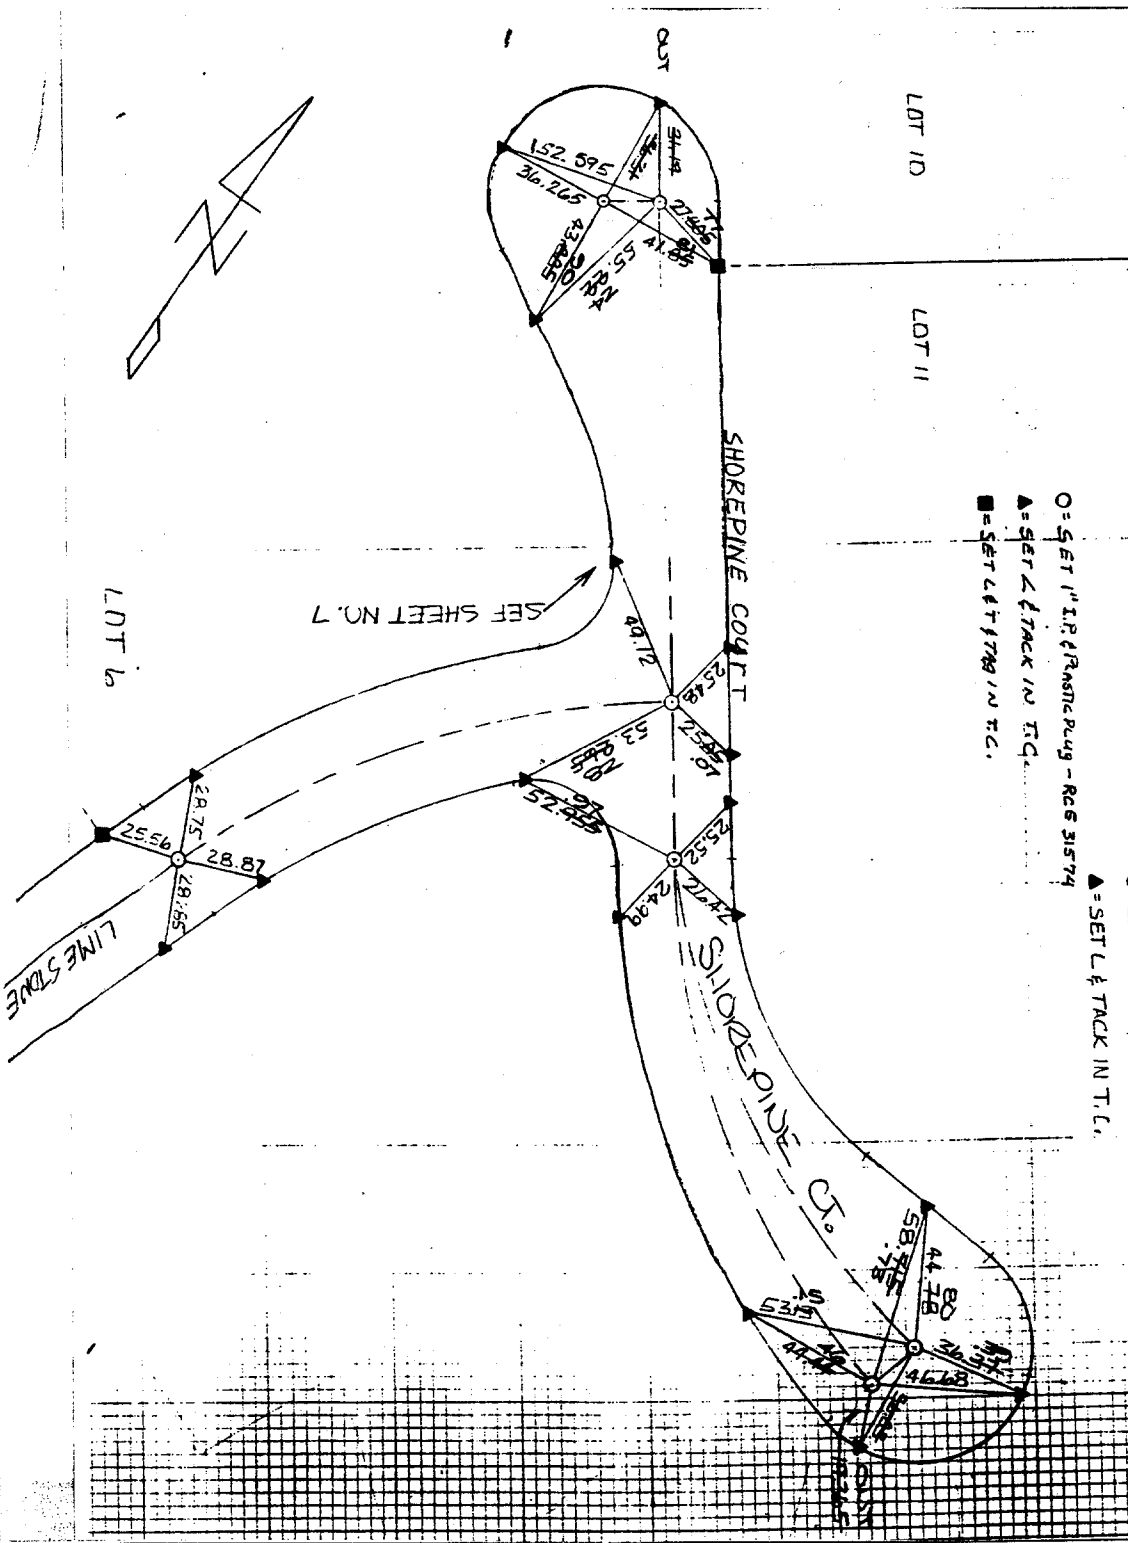

- ✕ FD. Ramset Nail on T/C
- FD. LD. & TK. on T/C
- FD. "C" Nail on T/C
- Set LD. & TK. on T/C

OFFICIAL TIE PLAT

CITY OF RIVERSIDE

These ties are for the purpose of perpetuating the found monumentation. No claim is made as to the relationship of the points or lines shown hereon to true boundary locations.

Scale:
 Date:
 Drawn by:
 W.O.:
 F.B.:

Sheet 1 of 1
 File No.: