
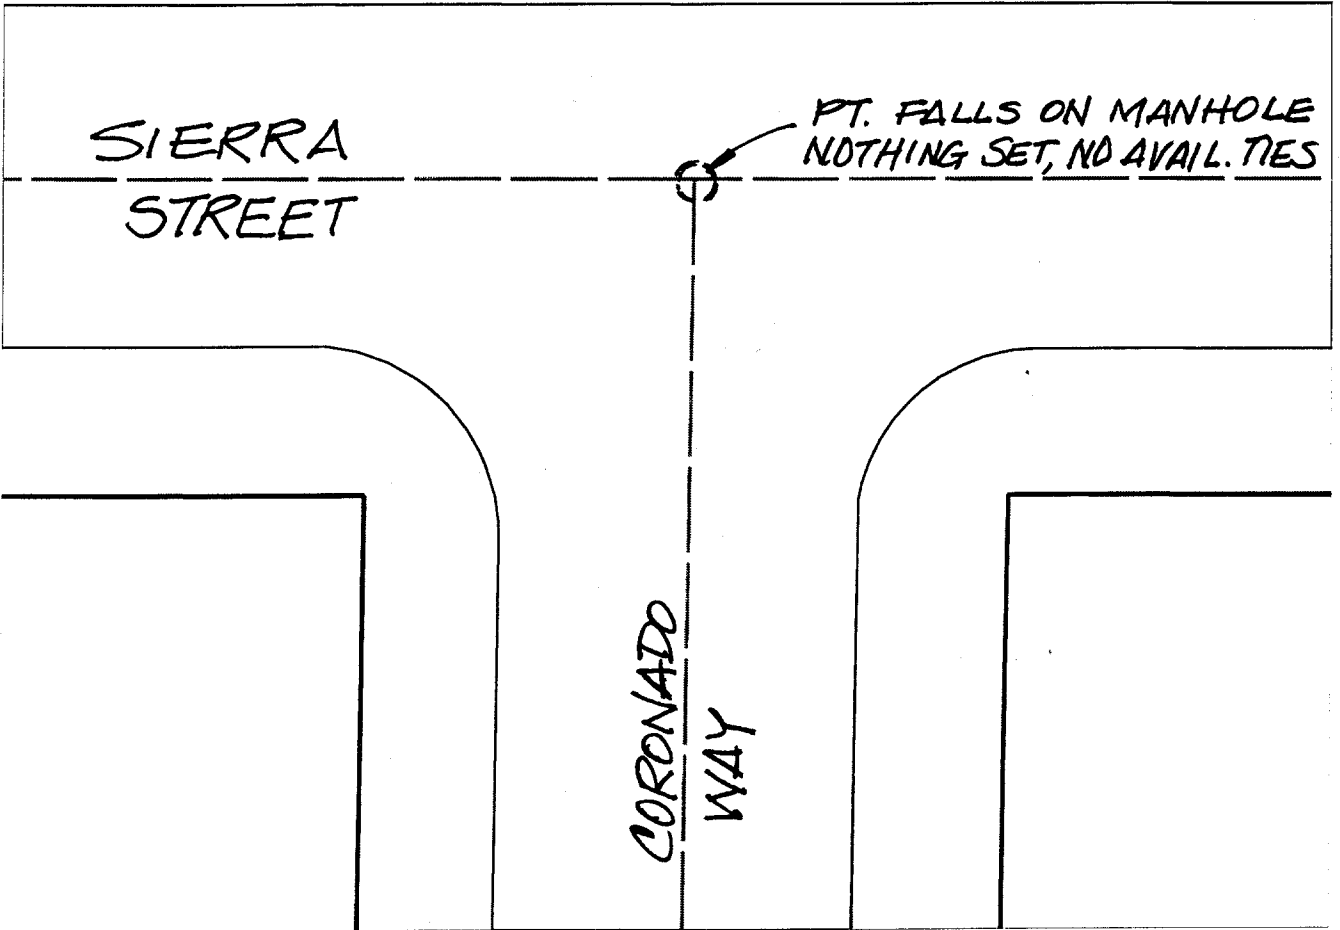


* NO TIES *

Street: 7286. T/F CORONADO WAY

X-Street: OFFICIAL USE ONLY

SIERRA ST

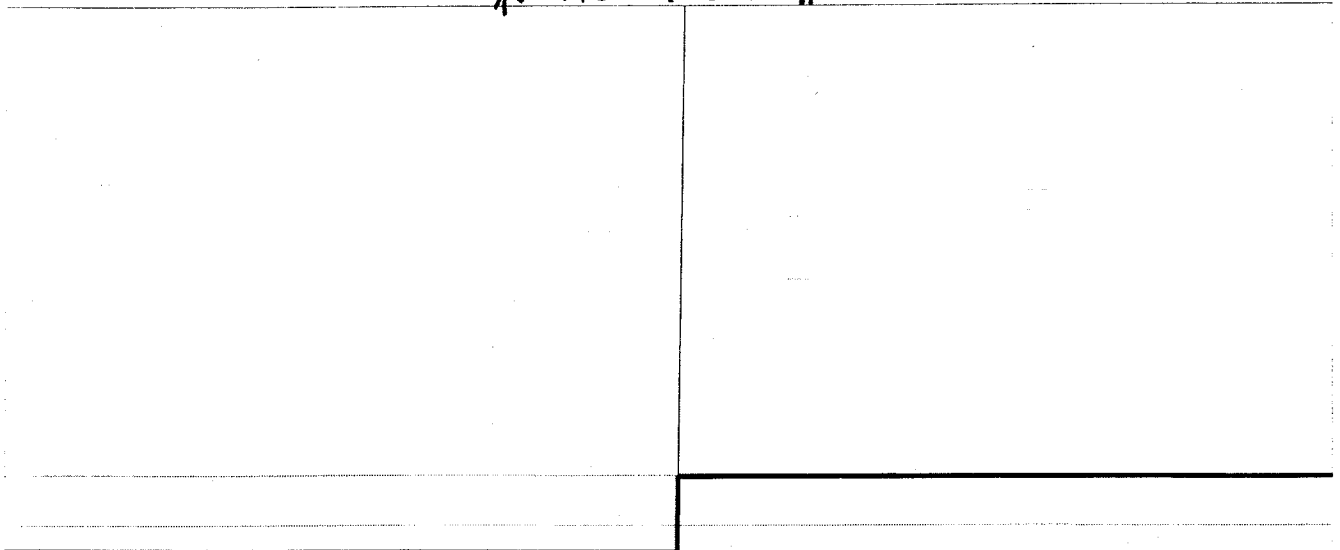

SIERRA STREET

PT. FALLS ON MANHOLE NOTHING SET, NO AVAIL. TIES

CORONADO WAY

- ✕ FD. Ramset Nail on T/C
- FD. LD. & TK. on T/C
- FD. "C" Nail on T/C
- Set LD. & TK. on T/C

Scale: 1" = 20'

Date: 11/23/99

Drawn by: scurtis

W.O.:

F.B.:

OFFICIAL TIE PLAT

CITY OF RIVERSIDE



These ties are for the purpose of perpetuating the found monumentation. No claim is made as to the relationship of the points or lines shown hereon to true boundary locations.

Sheet 1 of 1

File No.: