


729.715

HAZELEDDELL DR.
- TIE SHEET -

CR - F.B. 851/27

W'y of BLEHM

SW

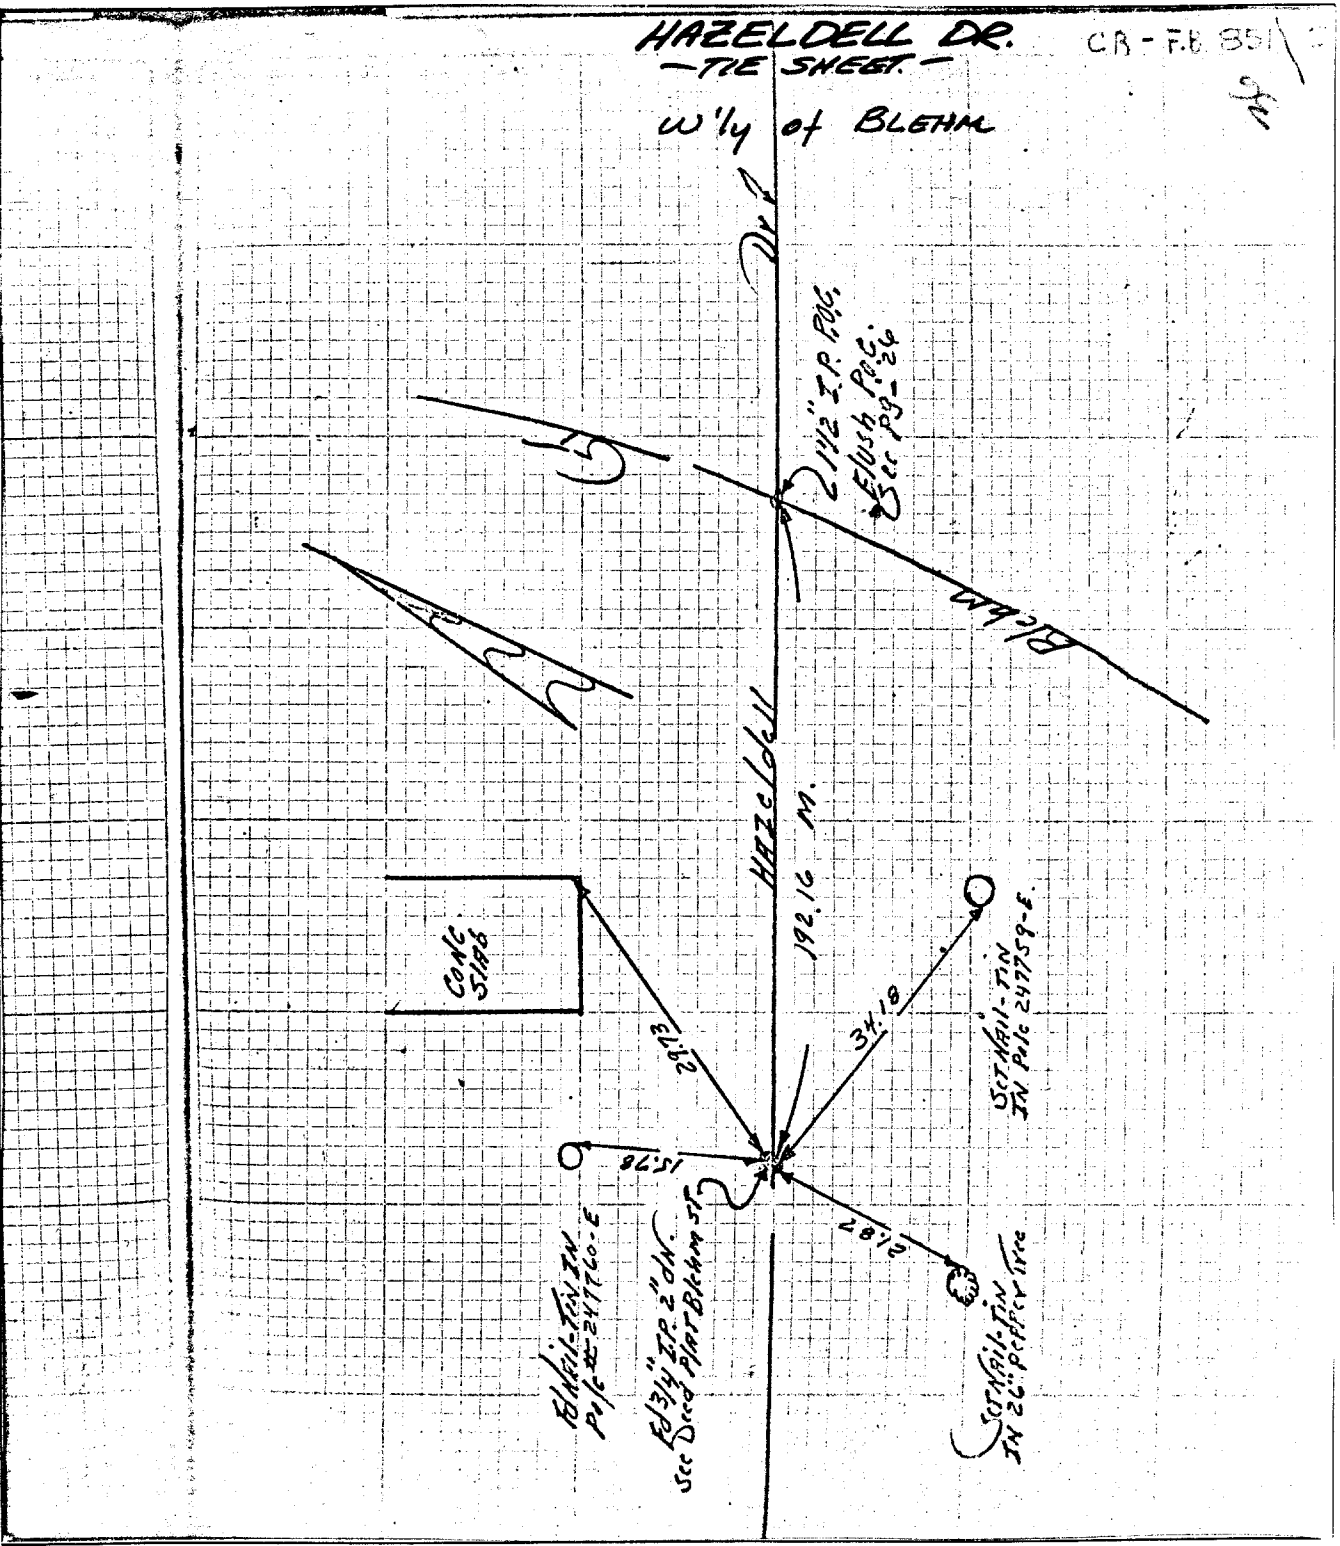

Street: HAZELEDDELL DR. W'LY X-Street: BLEHM
729.715
 OFFICIAL USE ONLY

- ✕ FD. Ramset Nail on T/C
- FD. LD. & TK. on T/C
- FD. "C" Nail on T/C
- Set LD. & TK. on T/C

Scale:
 Date: 5-16-1968
 Drawn by:
 W.O.:
 F.B.: 851/27

OFFICIAL TIE PLAT
CITY OF RIVERSIDE

These ties are for the purpose of perpetuating the found monumentation. No claim is made as to the relationship of the points or lines shown hereon to true boundary locations.

Sheet 1 of 1
 File No.: