

Street: **7292.TIF** **SIERRA ST**
 X-Street: **EC-W'LY of STREETER**

Scale: 1" = 20'

Date: 09/25/97

Drawn by: scurtis

W.O.:

F.B.:


OFFICIAL TIE PLAT

CITY OF RIVERSIDE


These ties are for the purpose of perpetuating the found monumentation. No claim is made as to the relationship of the points or lines shown hereon to true boundary locations.

Sheet 1 of 1

File No.:

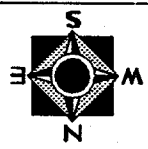

- × FD. Ramset Nail on T/C
- FD. "C" Nail on T/C
- FD. LD. & TK. on T/C
- Set LD. & TK. on T/C

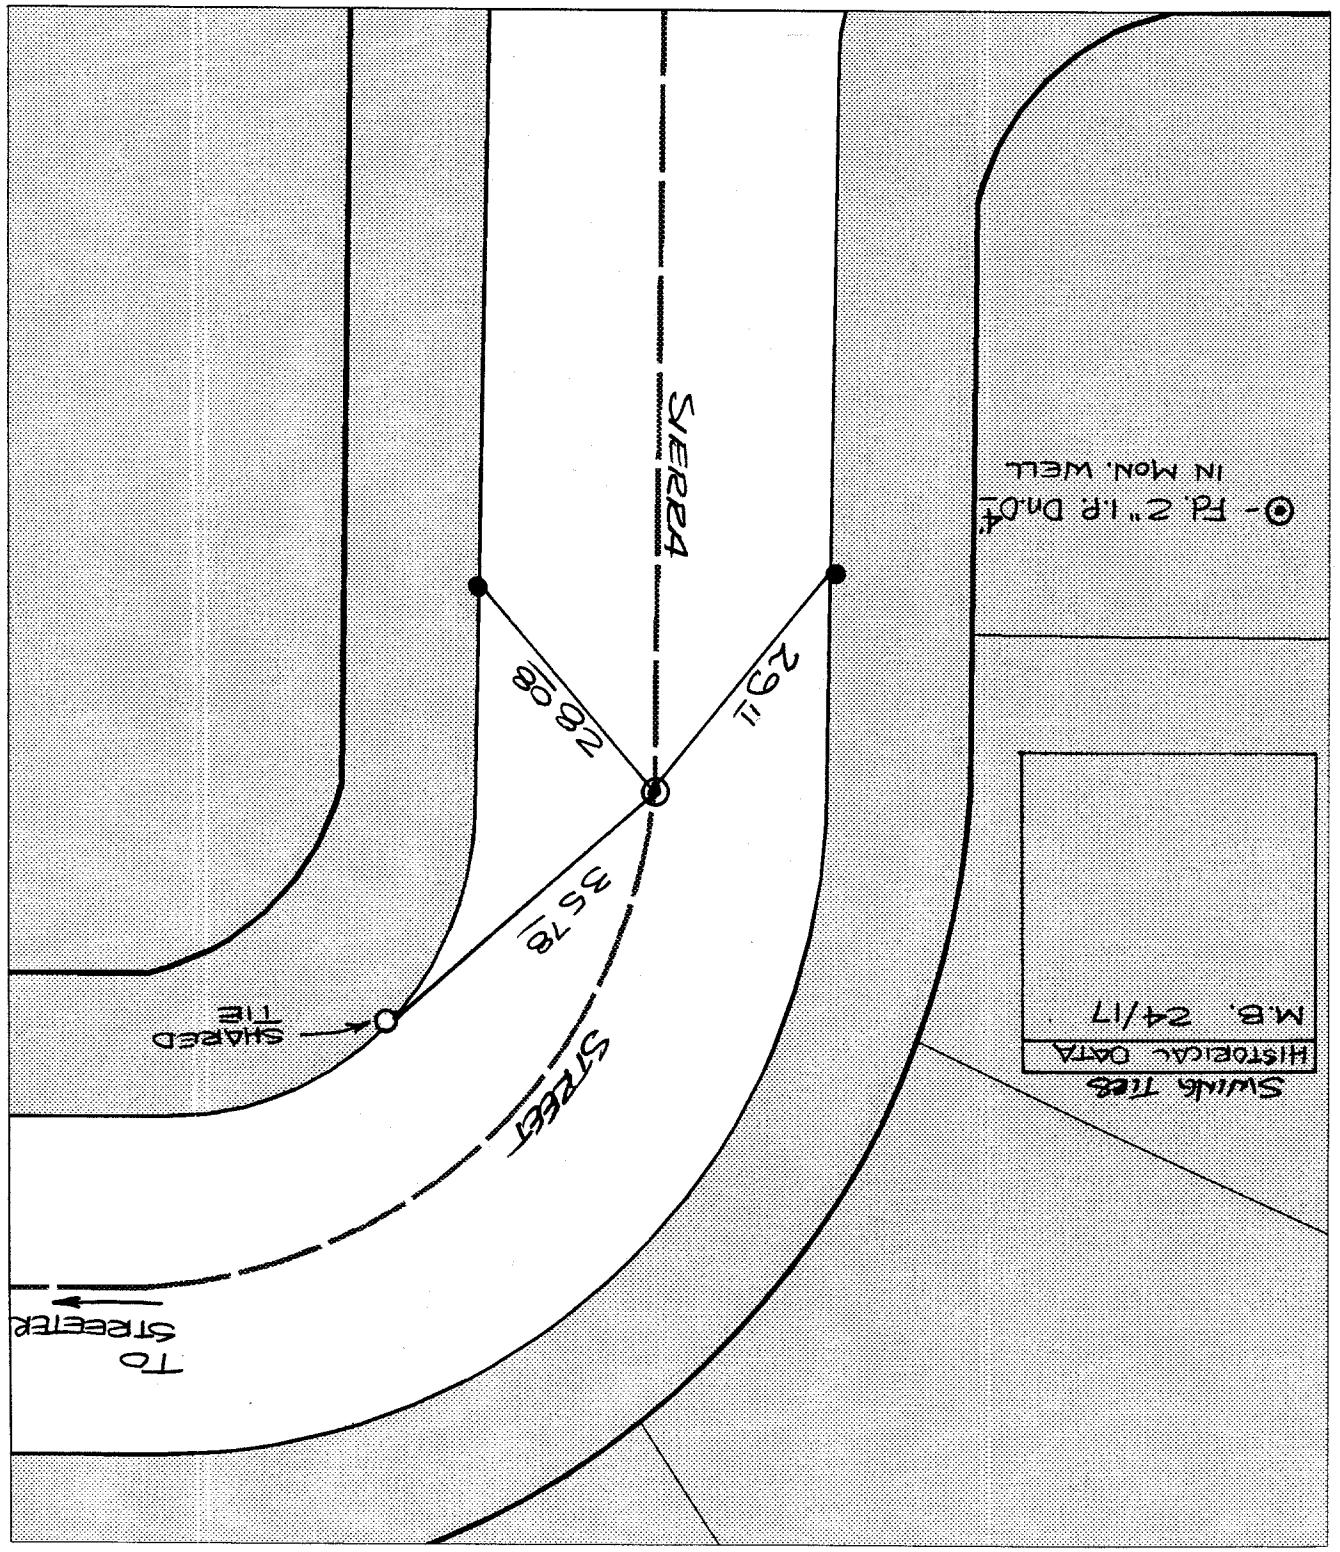

○ - FD. 2" I.P. D.N.D.
 IN MON. WELL

Switch Ties
 HISTORICAL DATA
 M.B. 24/17

SHAPED TIE

TO STREETER