


Street: ~~7313th~~ SIERRA VISTA  
 X-Street: B.C. N'LY OF ORION  
 OFFICIAL USE ONLY

HISTORICAL DATA:  
 TRACT No. 2612  
 A.A. Webb FB 542-11

SWING & TRANSIT TIES

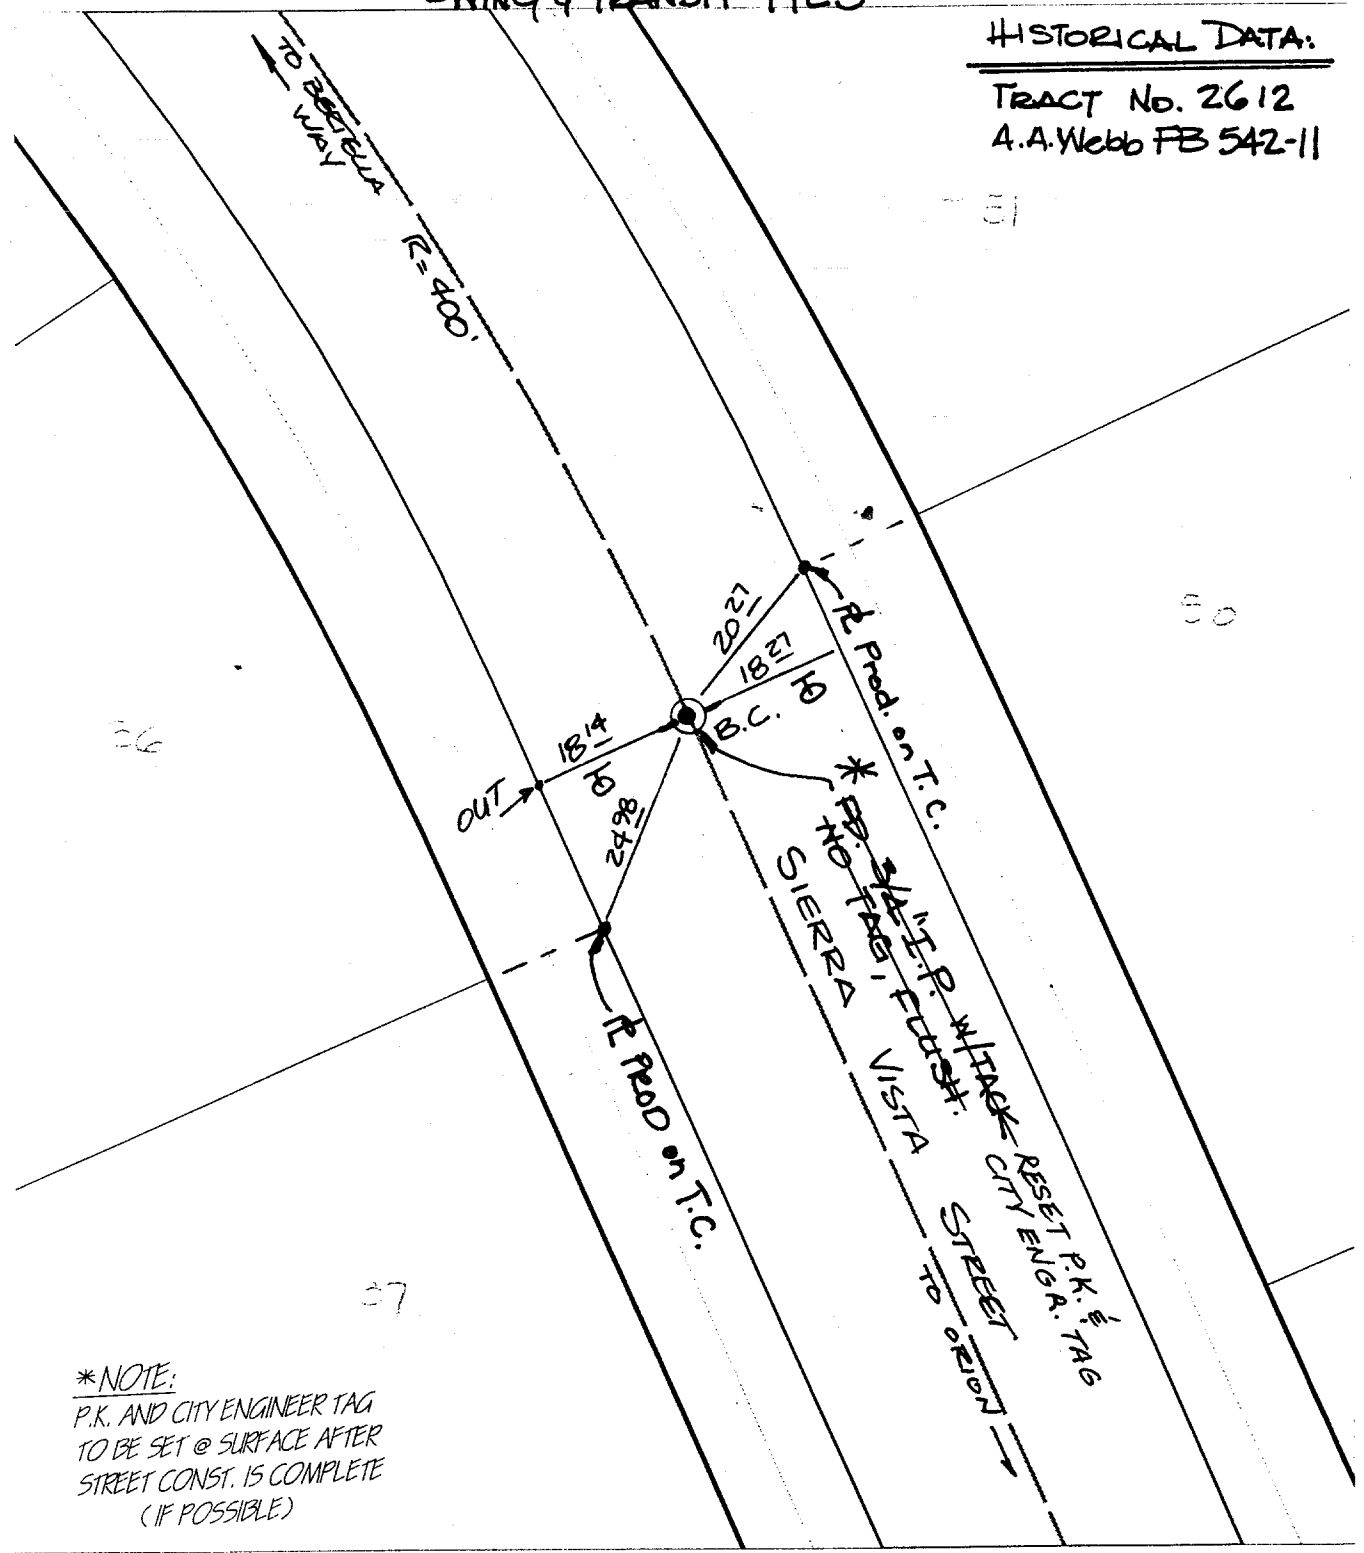

\*NOTE:  
 P.K. AND CITY ENGINEER TAG  
 TO BE SET @ SURFACE AFTER  
 STREET CONST. IS COMPLETE  
 (IF POSSIBLE)

- ✕ FD. Ramset Nail on T/C
- FD. LD. & TK. on T/C
- FD. "C" Nail on T/C
- Set LD. & TK. on T/C

Scale: 1" = 20'  
 Date: 12/21/99  
 Drawn by: scurtis, GB  
 W.O.:  
 F.B.:

**OFFICIAL TIE PLAT**  
 CITY OF RIVERSIDE

*These ties are for the purpose of perpetuating the found monumentation. No claim is made as to the relationship of the points or lines shown hereon to true boundary locations.*



Sheet 1 of 1  
 File No.: