


Street: SILVER OAK PLACE
7333.TIF

X-Street: CUL-DE-SAC
OFFICIAL USE ONLY

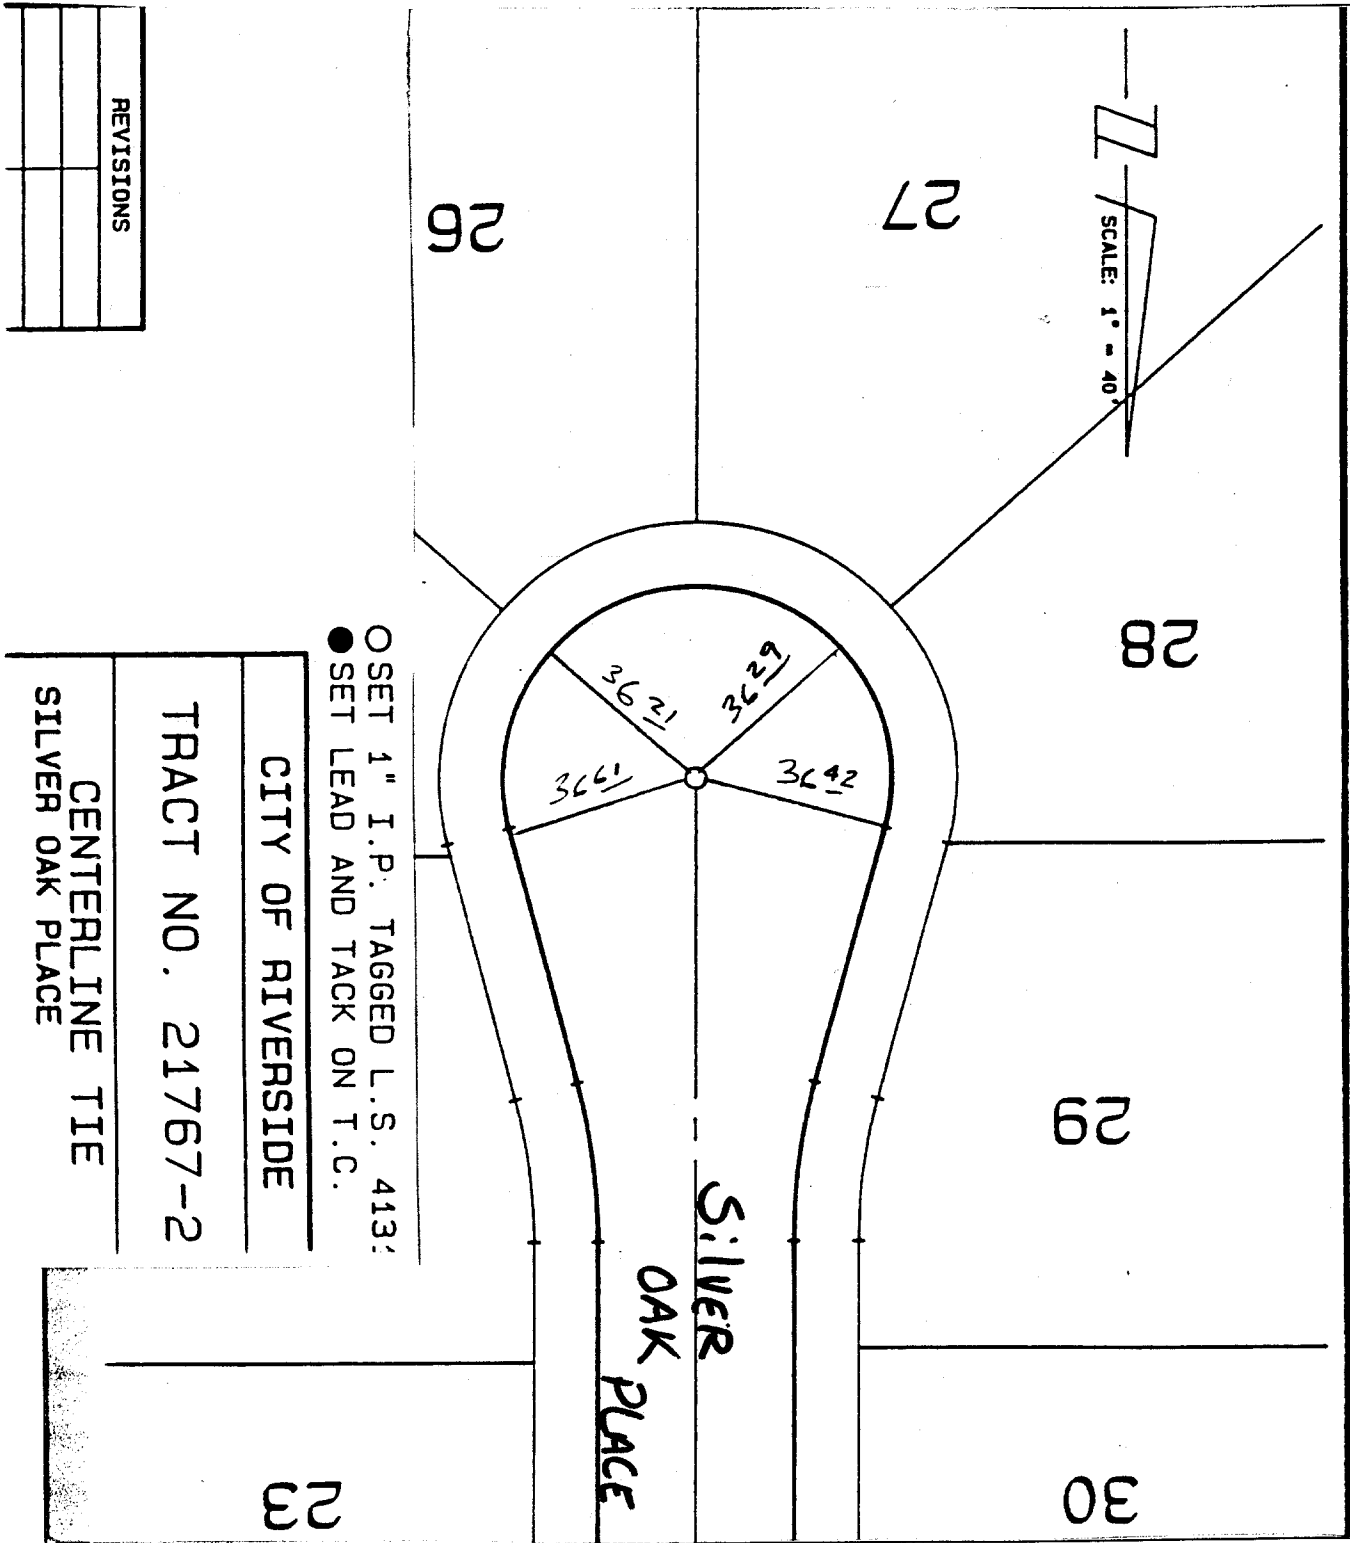

REVISIONS	

OSET 1" I.P. TAGGED L.S. 413;
● SET LEAD AND TACK ON T.C.

CITY OF RIVERSIDE

TRACT NO. 21767-2

CENTERLINE TIE
SILVER OAK PLACE

× FD. Ramset Nail on T/C
■ FD. "C" Nail on T/C

● FD. LD. & TK. on T/C
○ Set LD. & TK. on T/C

OFFICIAL TIE PLAT CITY OF RIVERSIDE

These ties are for the purpose of perpetuating the found monumentation. No claim is made as to the relationship of the points or lines shown hereon to true boundary locations.

Scale: _____
Date: _____
Drawn by: _____
W.O.: _____
F.B.: _____

Sheet 1 of 1
File No.: