


Street: SKOFSTAD STREET X-Street: STARLIGHT STREET
 7342.TIF OFFICIAL USE ONLY

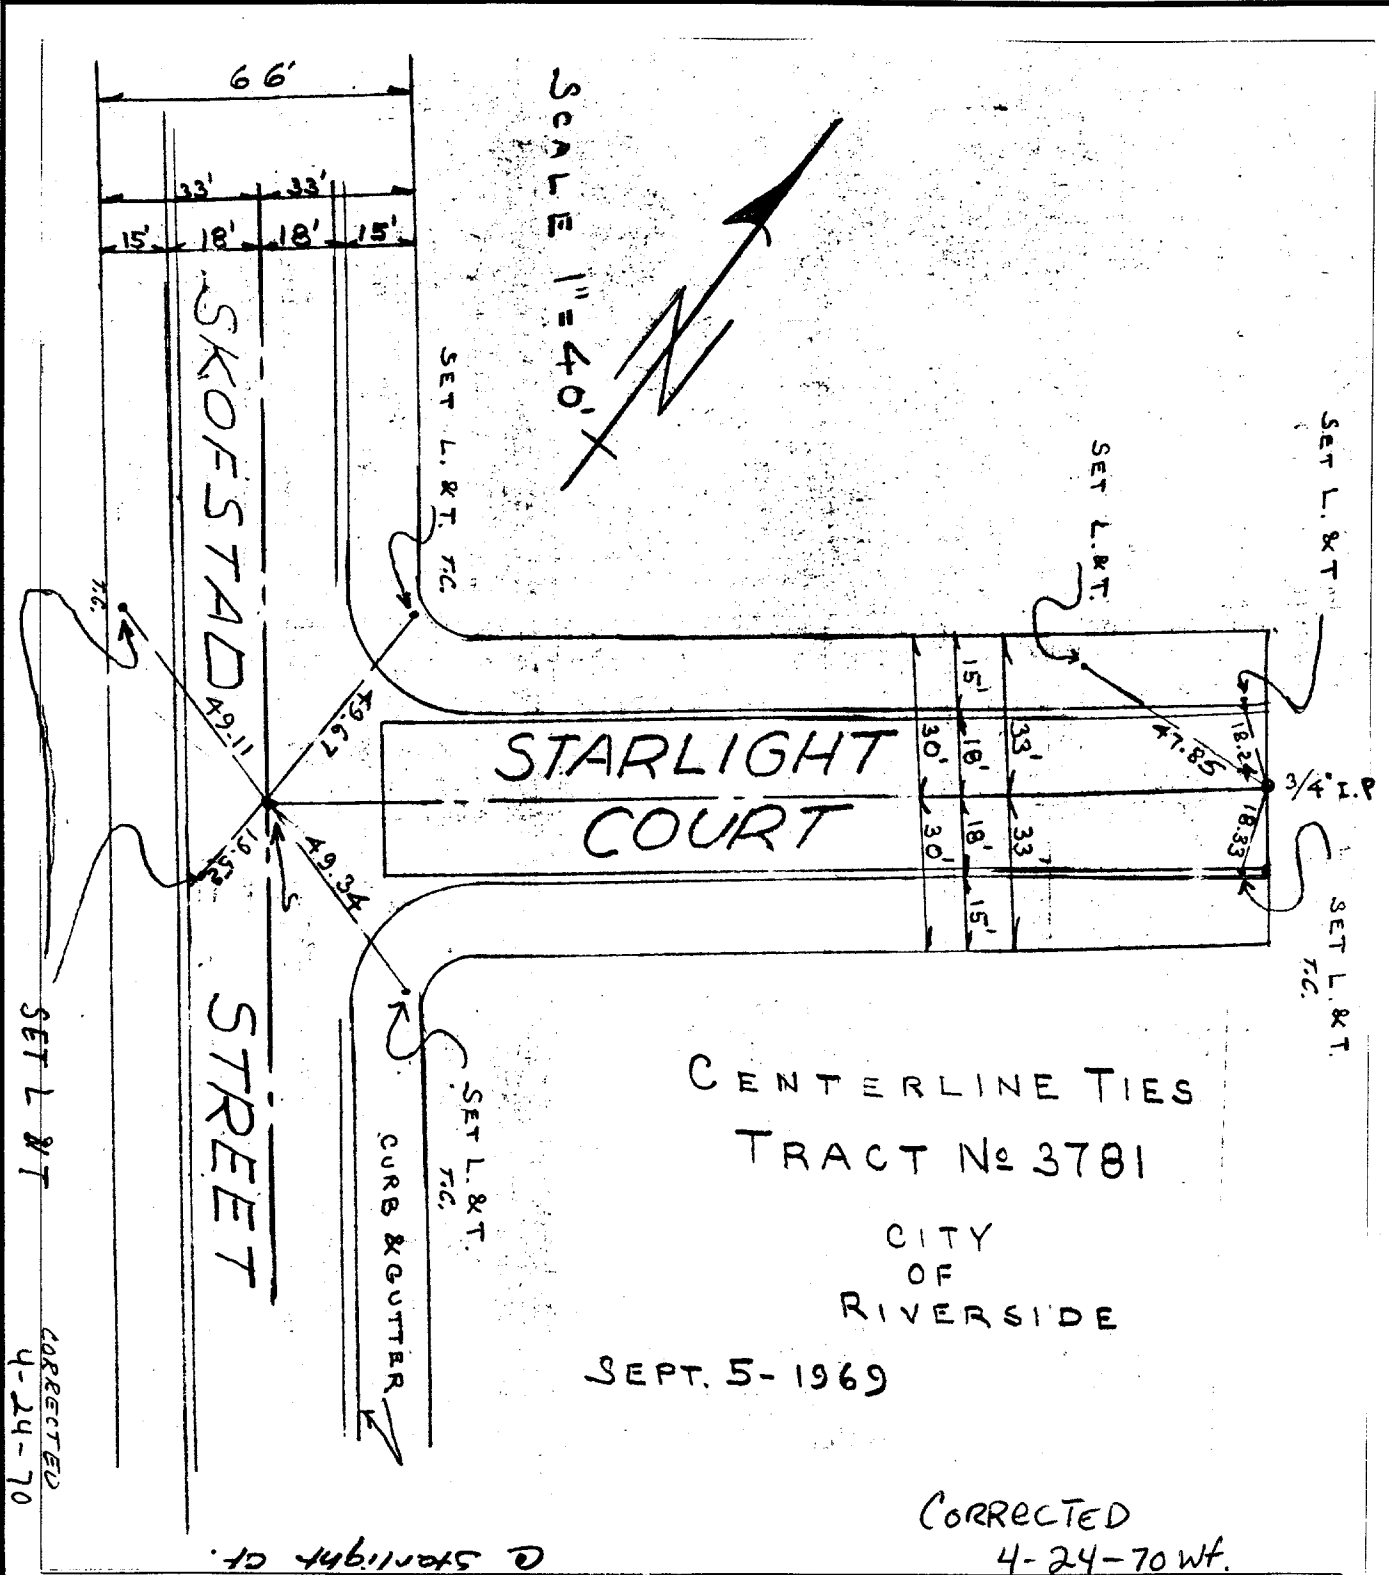

CENTERLINE TIES
TRACT No 3781

CITY
OF
RIVERSIDE

SEPT. 5-1969

CORRECTED
4-24-70 Wf.

- ✕ FD. Ramset Nail on T/C
- FD. LD. & TK. on T/C
- FD. "C" Nail on T/C
- Set LD. & TK. on T/C

Scale:	OFFICIAL TIE PLAT CITY OF RIVERSIDE	<i>These ties are for the purpose of perpetuating the found monumentation. No claim is made as to the relationship of the points or lines shown hereon to true boundary locations.</i>	Sheet 1 of 1
Date:			File No.:
Drawn by:			
W.O.:			
F.B.:			