


Street: FERGUSON CT X-Street: SPALDING DR.
7359.71F CUL-E-SAC OFFICIAL USE ONLY

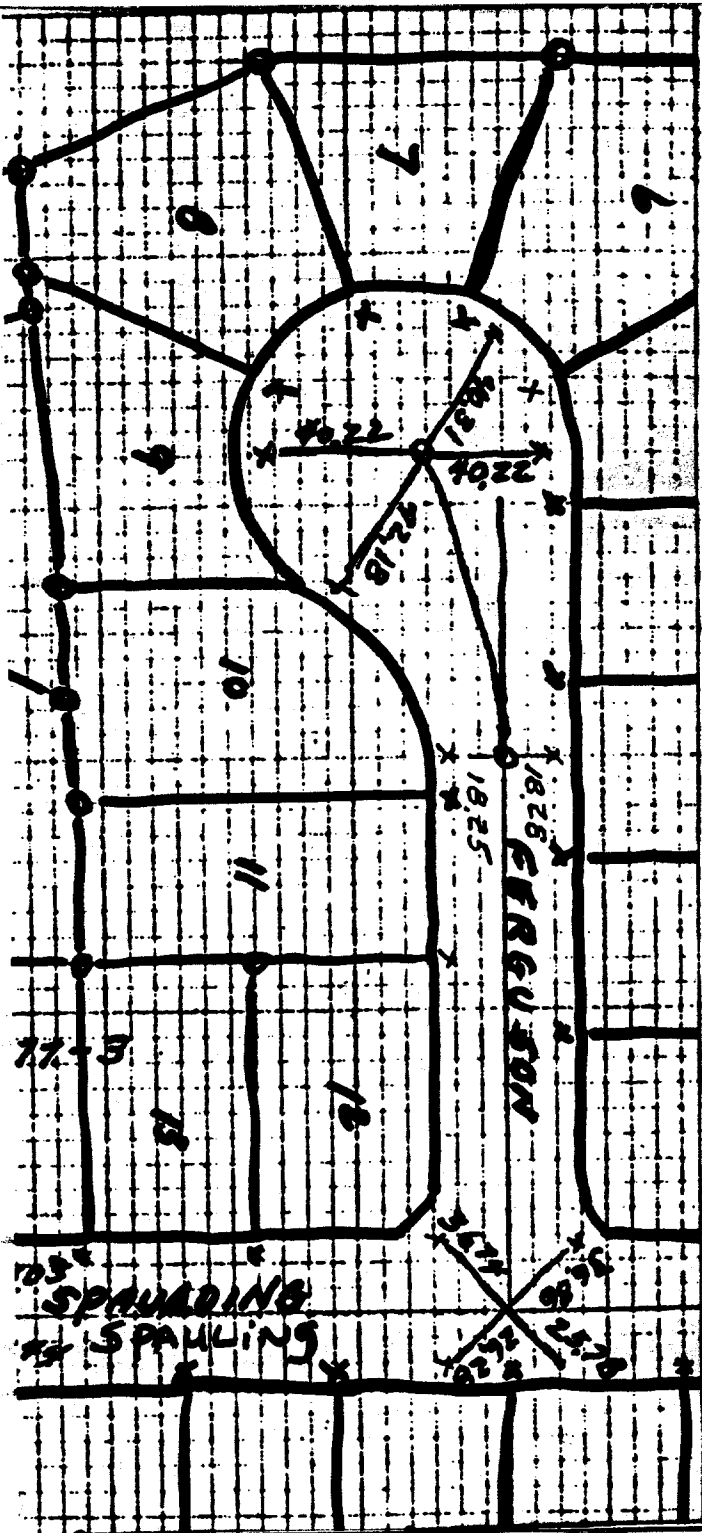

O = SET 1" I.P. RCE 9876 FLUSH
 X = SET STUD & TAG RCE 9876 T.C.
 X = SET STUD ONLY FOR TIES

M.B. 86/31-33

SEE PG 207

SURVEY OF TR. No. 5677-3 & TR 5677 DATE 7-8-77 J.P. 76-18
 PARTY NO. AND NUMBERS See location of events in the Appendix F.B. 1032 PAGE 205
 NOTES CALC'D BY _____ CALC'S CHECKED BY _____ MAP NO.: _____ WEATHER _____

- ✗ FD. Ramset Nail on T/C
- FD. LD. & TK. on T/C
- FD. "C" Nail on T/C
- Set LD. & TK. on T/C

OFFICIAL TIE PLAT

CITY OF RIVERSIDE

These ties are for the purpose of perpetuating the found monumentation. No claim is made as to the relationship of the points or lines shown hereon to true boundary locations.

Scale: _____
 Date: _____
 Drawn by: _____
 W.O.: _____
 F.B.: _____

Sheet 1 of 1
 File No.: _____