


SURVEY OF TR. NO. 8677-3 & TR. 5677 DATE 1-8-77 J.O. 76-18  
76-67  
 PARTY NO. AND MEMBERS For Boundary of Estate of Mrs. Ruth Ann F.B. 1032 PAGE 205  
 M.F. NOTES CALC'D BY CALC'S CHECKED BY MAP NO. WEATHER

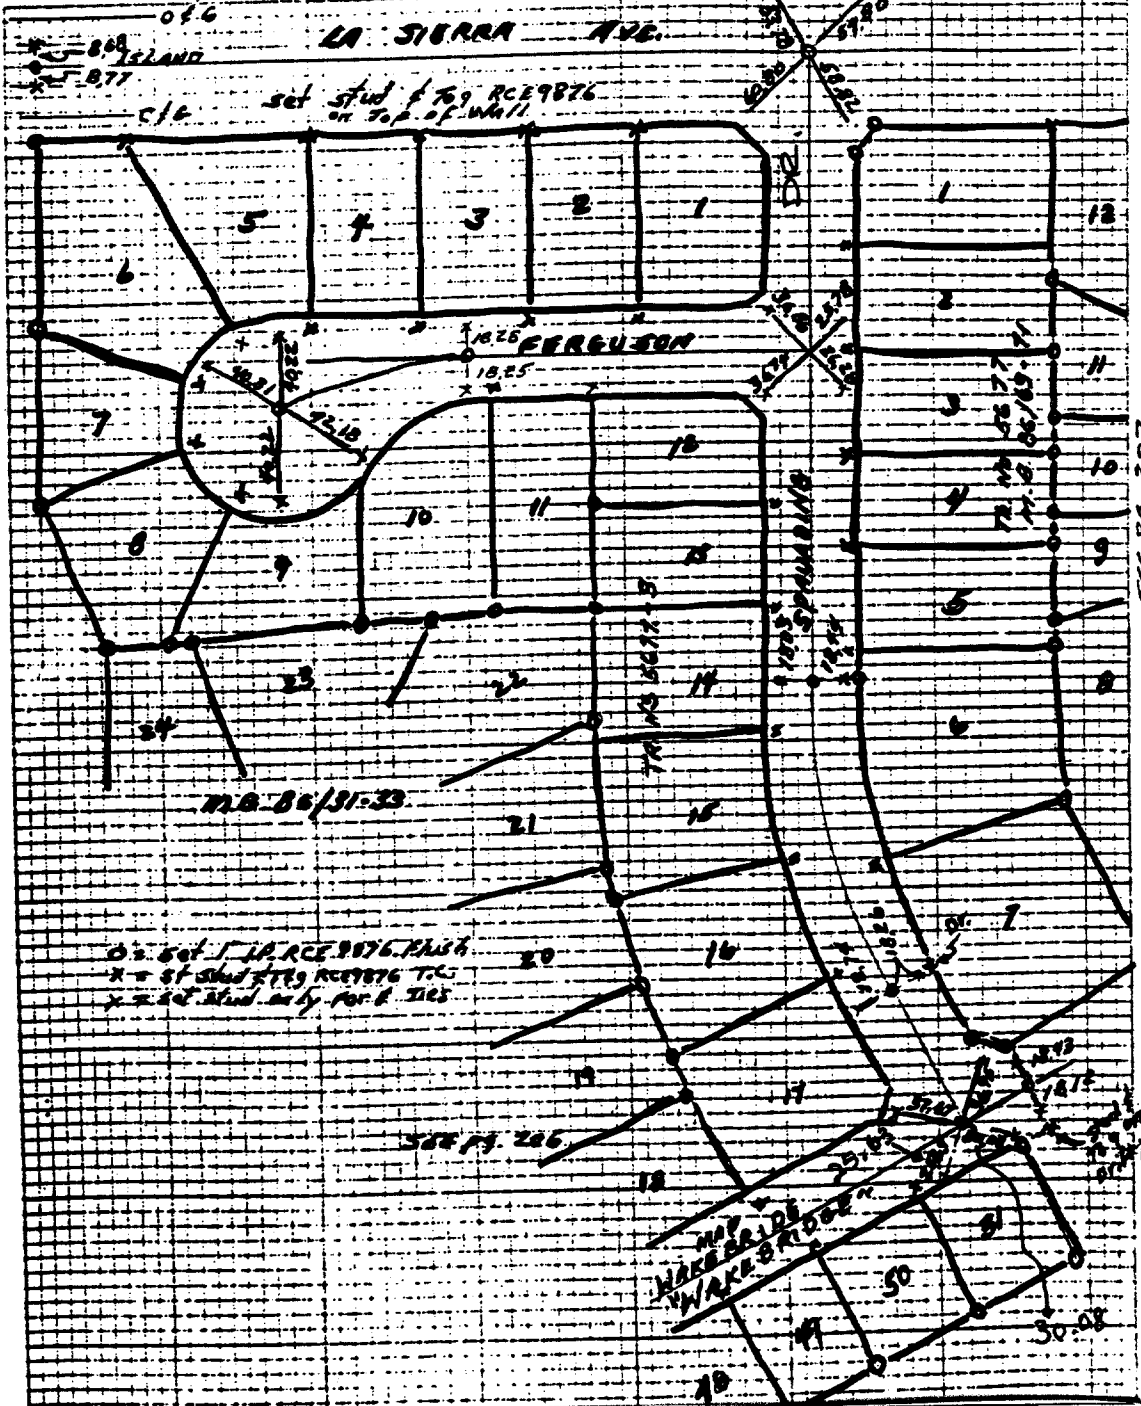

- ✕ FD. Ramset Nail on T/C
- FD. LD. & TK. on T/C
- FD. "C" Nail on T/C
- Set LD. & TK. on T/C

Scale:  
 Date:  
 Drawn by:  
 W.O.:  
 F.B.:

## OFFICIAL TIE PLAT

### CITY OF RIVERSIDE

*These ties are for the purpose of perpetuating the found monumentation. No claim is made as to the relationship of the points or lines shown hereon to true boundary locations.*

Sheet 1 of 1  
 File No.:

Street: SPaulding DR. X-Street: BT LA Sierra &  
7363.TIF OFFICIAL USE ONLY WAKE BRIDGE