


Street: SPaulding DR. X-Street: WAKEBRIDGE
7364 TIF OFFICIAL USE ONLY

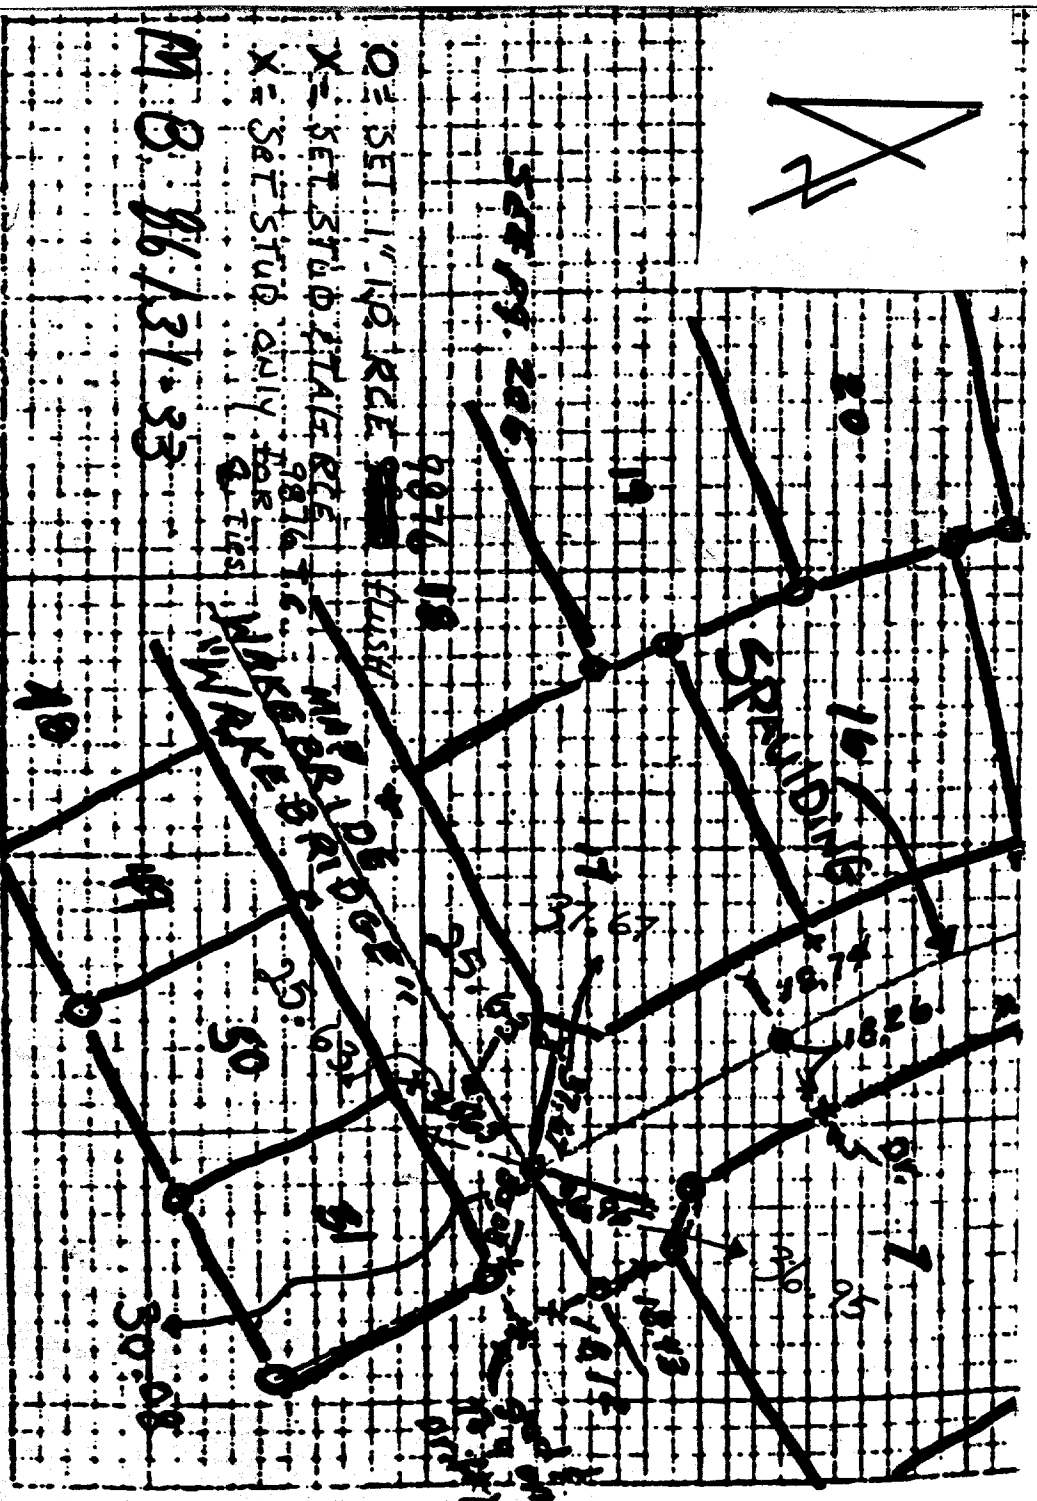

O = SET 1" I.P. REC. ~~9876~~ 9876 18
 X = SET STUB & TALE REC. 9876 18
 X = SET STUB ONLY FOR Q-TIES
 M.B. 86/131.33

TES 5745 MCGRAW STREET RIVERSIDE CALIFORNIA 92506

SCREW OF TR. No. 5677-9 & TR. 5677 DATE 1-8-77 J.C. 76-18

PARTY NO. AND NUMBERS 335 *Paulding & Wakebridge* & *McGraw* F.B. 1032 PAGE 205
 NOTES CALC. BY _____ CALC. CHECKED BY _____ MAP NO. _____ WEATHER _____

- ✕ FD. Ramset Nail on T/C
- FD. LD. & TK. on T/C
- FD. "C" Nail on T/C
- Set LD. & TK. on T/C

OFFICIAL TIE PLAT CITY OF RIVERSIDE

These ties are for the purpose of perpetuating the found monumentation. No claim is made as to the relationship of the points or lines shown hereon to true boundary locations.

Scale: _____
 Date: _____
 Drawn by: _____
 W.O.: _____
 F.B.: _____

Sheet 1 of 1
 File No.: _____