


Street: SPICEWOOD LANE X-Street: Cu/-e-SAC
7365.TIF OFFICIAL USE ONLY

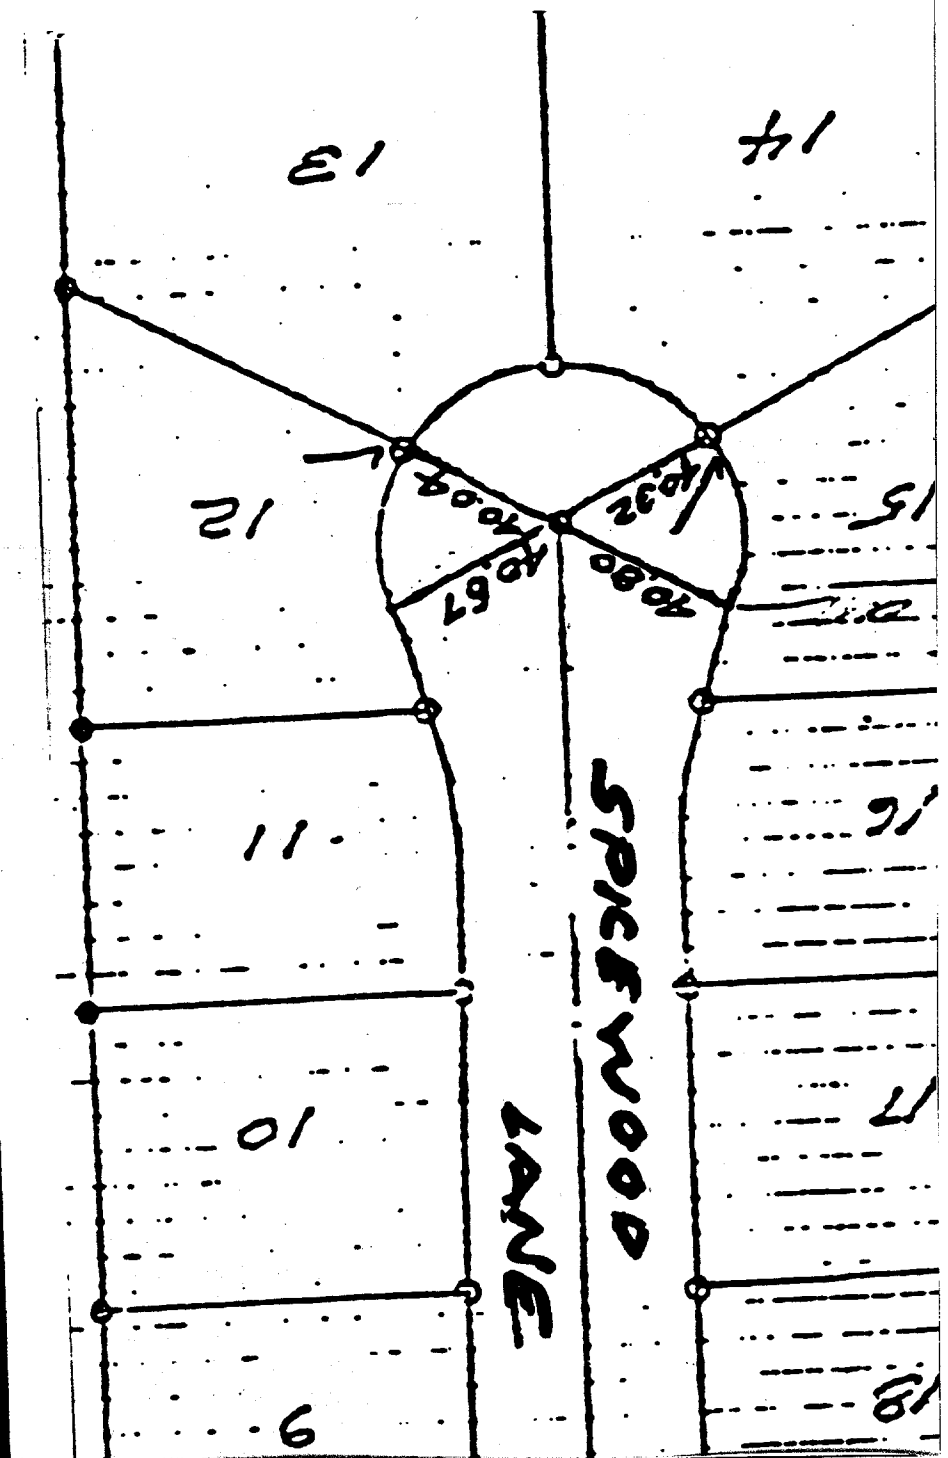

TR 6305 DATE 2-9-77 JO 74-264
 BY Bailey Terrence MacArthur 1038 P.M. 160
 VENDOR: _____ VENDOR NO: _____ VENDOR NAME: _____
 Note:
 • Set 1 1/2" RCE 98TC Flush
 • Set Stud Tag RCE 98TC 1/2" Inc Prod
 • Set Tag RCE 98TC in bore conc wall

- ✕ FD. Ramset Nail on T/C
- FD. LD. & TK. on T/C
- FD. "C" Nail on T/C
- Set LD. & TK. on T/C

Scale:
 Date:
 Drawn by:
 W.O.:
 F.B.:

OFFICIAL TIE PLAT
CITY OF RIVERSIDE

These ties are for the purpose of perpetuating the found monumentation. No claim is made as to the relationship of the points or lines shown hereon to true boundary locations.

Sheet 1 of 1
 File No.: