

Street: SPRING ST. 7370.TF  
 X-Street: BT California & Garfield  
 OFFICIAL USE ONLY


Dept. COUNTY ROAD & TIES

SEC 8 T 25 R 4 W.

BKS

031

SPRING ST.

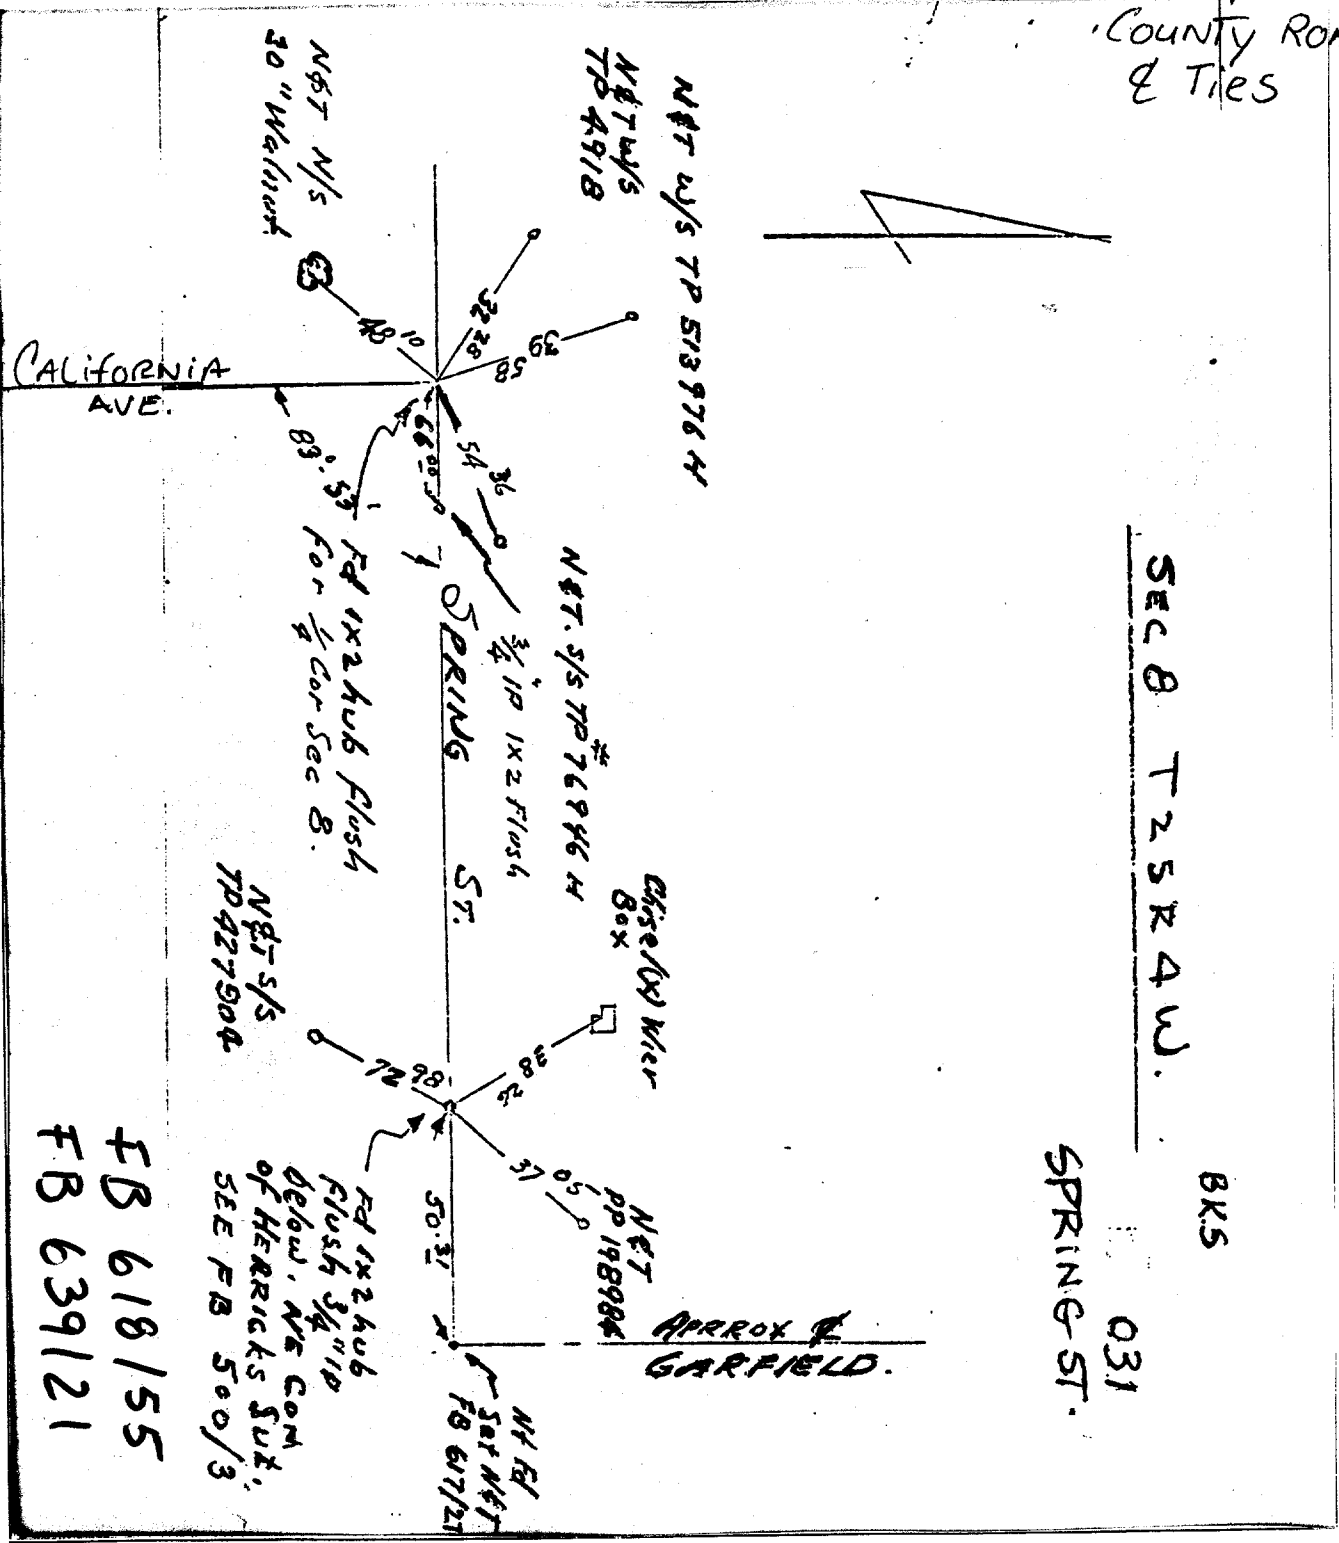

FB 618155  
 FB 639121

- ✗ FD. Ramset Nail on T/C
- FD. LD. & TK. on T/C
- FD. "C" Nail on T/C
- Set LD. & TK. on T/C

Scale:  
 Date:  
 Drawn by:  
 N.O.:  
 S.B.:

**OFFICIAL TIE PLAT**  
**CITY OF RIVERSIDE**

These ties are for the purpose of perpetuating the found monumentation. No claim is made as to the relationship of the points or lines shown hereon to true boundary locations.

Sheet 1 of 1  
 File No.: