



Street: SPRINGFIELD ST. X-Street: Buffalo Dr & Yucca Dr.  
7377.71P OFFICIAL USE ONLY

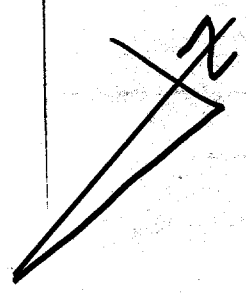

M.B.  
89/21-23

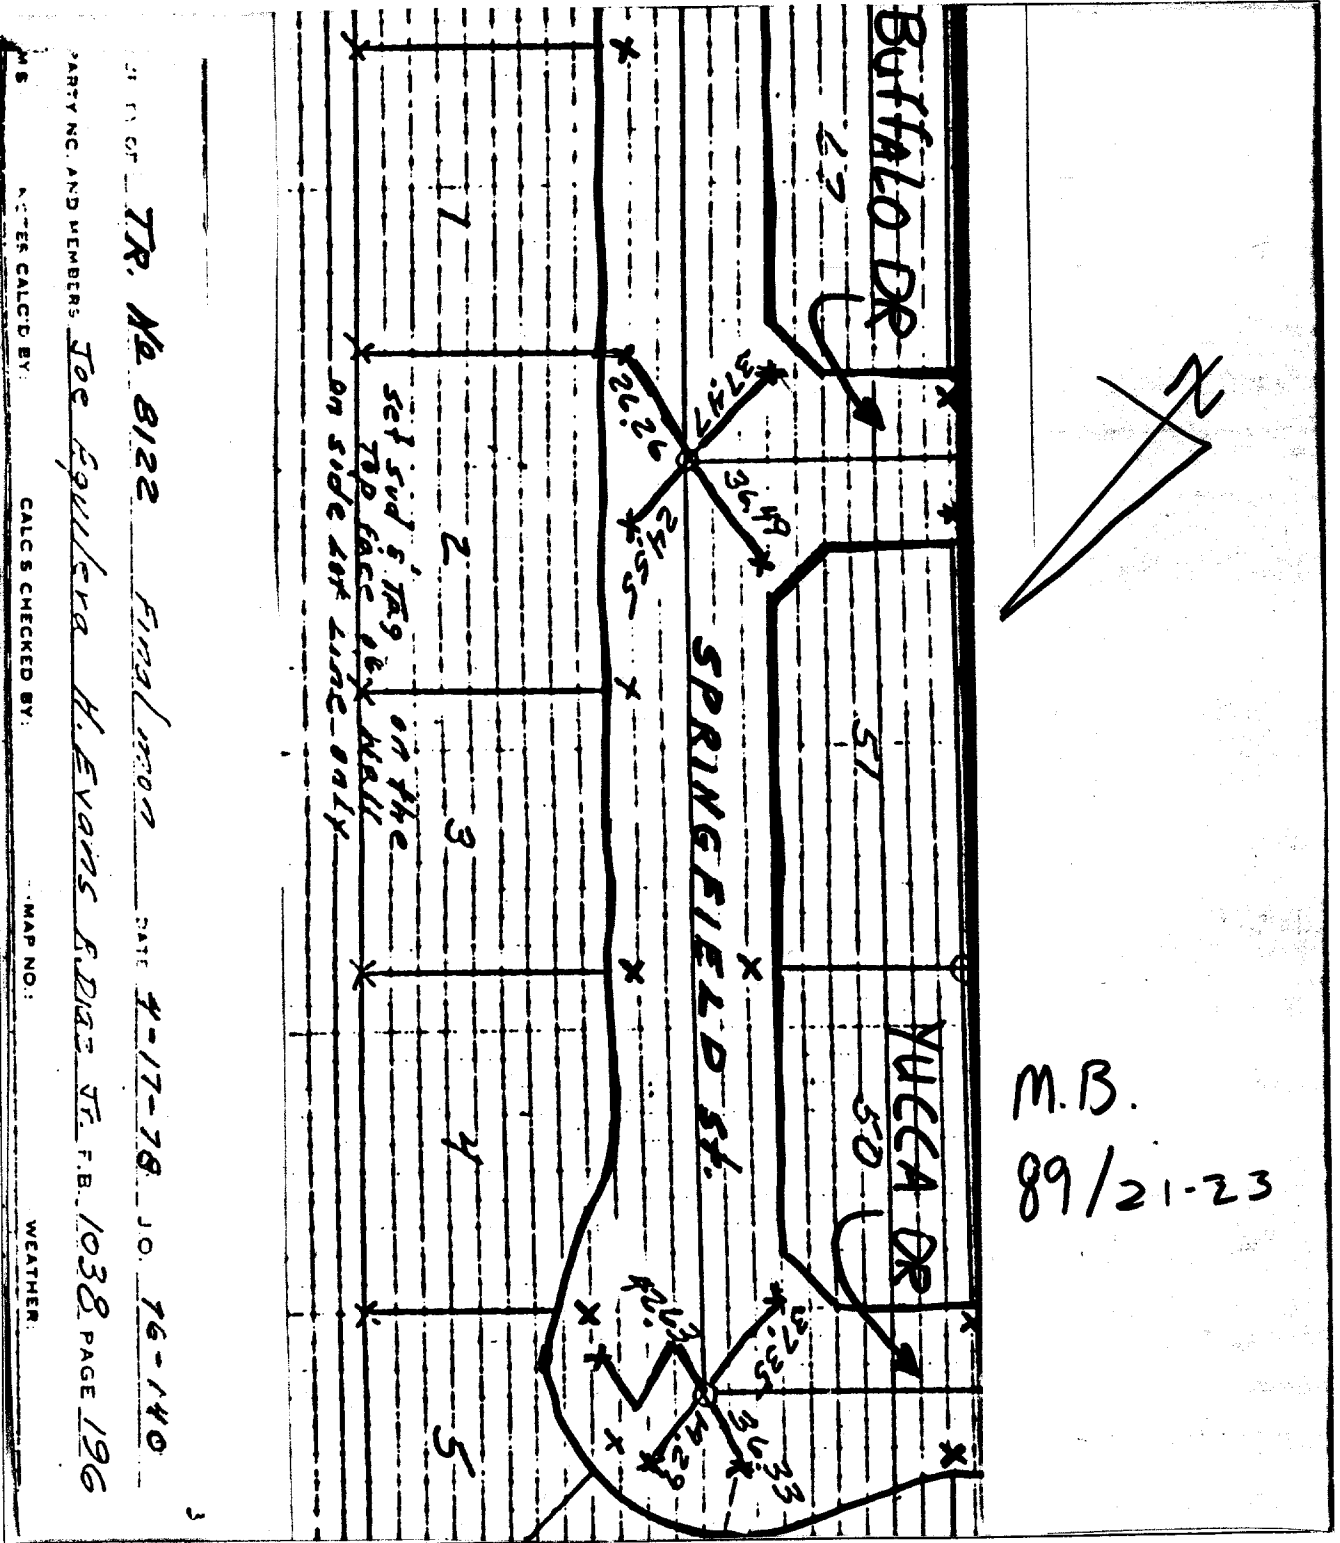

- ✕ FD. Ramset Nail on T/C
- FD. LD. & TK. on T/C
- FD. "C" Nail on T/C
- Set LD. & TK. on T/C

Scale:  
 Date:  
 Drawn by:  
 W.O.:  
 F.B.:

## OFFICIAL TIE PLAT

### CITY OF RIVERSIDE

*These ties are for the purpose of perpetuating the found monumentation. No claim is made as to the relationship of the points or lines shown hereon to true boundary locations.*

Sheet 1 of 1  
 File No.:

TR. No. 8122 Final upon DATE 4-17-78 JO. 76-140  
 PARTY INC. AND MEMBERS Joe Egullera H. Evans S. Diaz Jr. F.B. 1038 PAGE 126  
 CALC. BY: \_\_\_\_\_ WEATHER: \_\_\_\_\_  
 CHECKED BY: \_\_\_\_\_