


Street: **SPRING GARDEN**  
 7380 T/F  
 X-Street: **87 LAUREL & LA CADENA DR.**  
 OFFICIAL USE ONLY

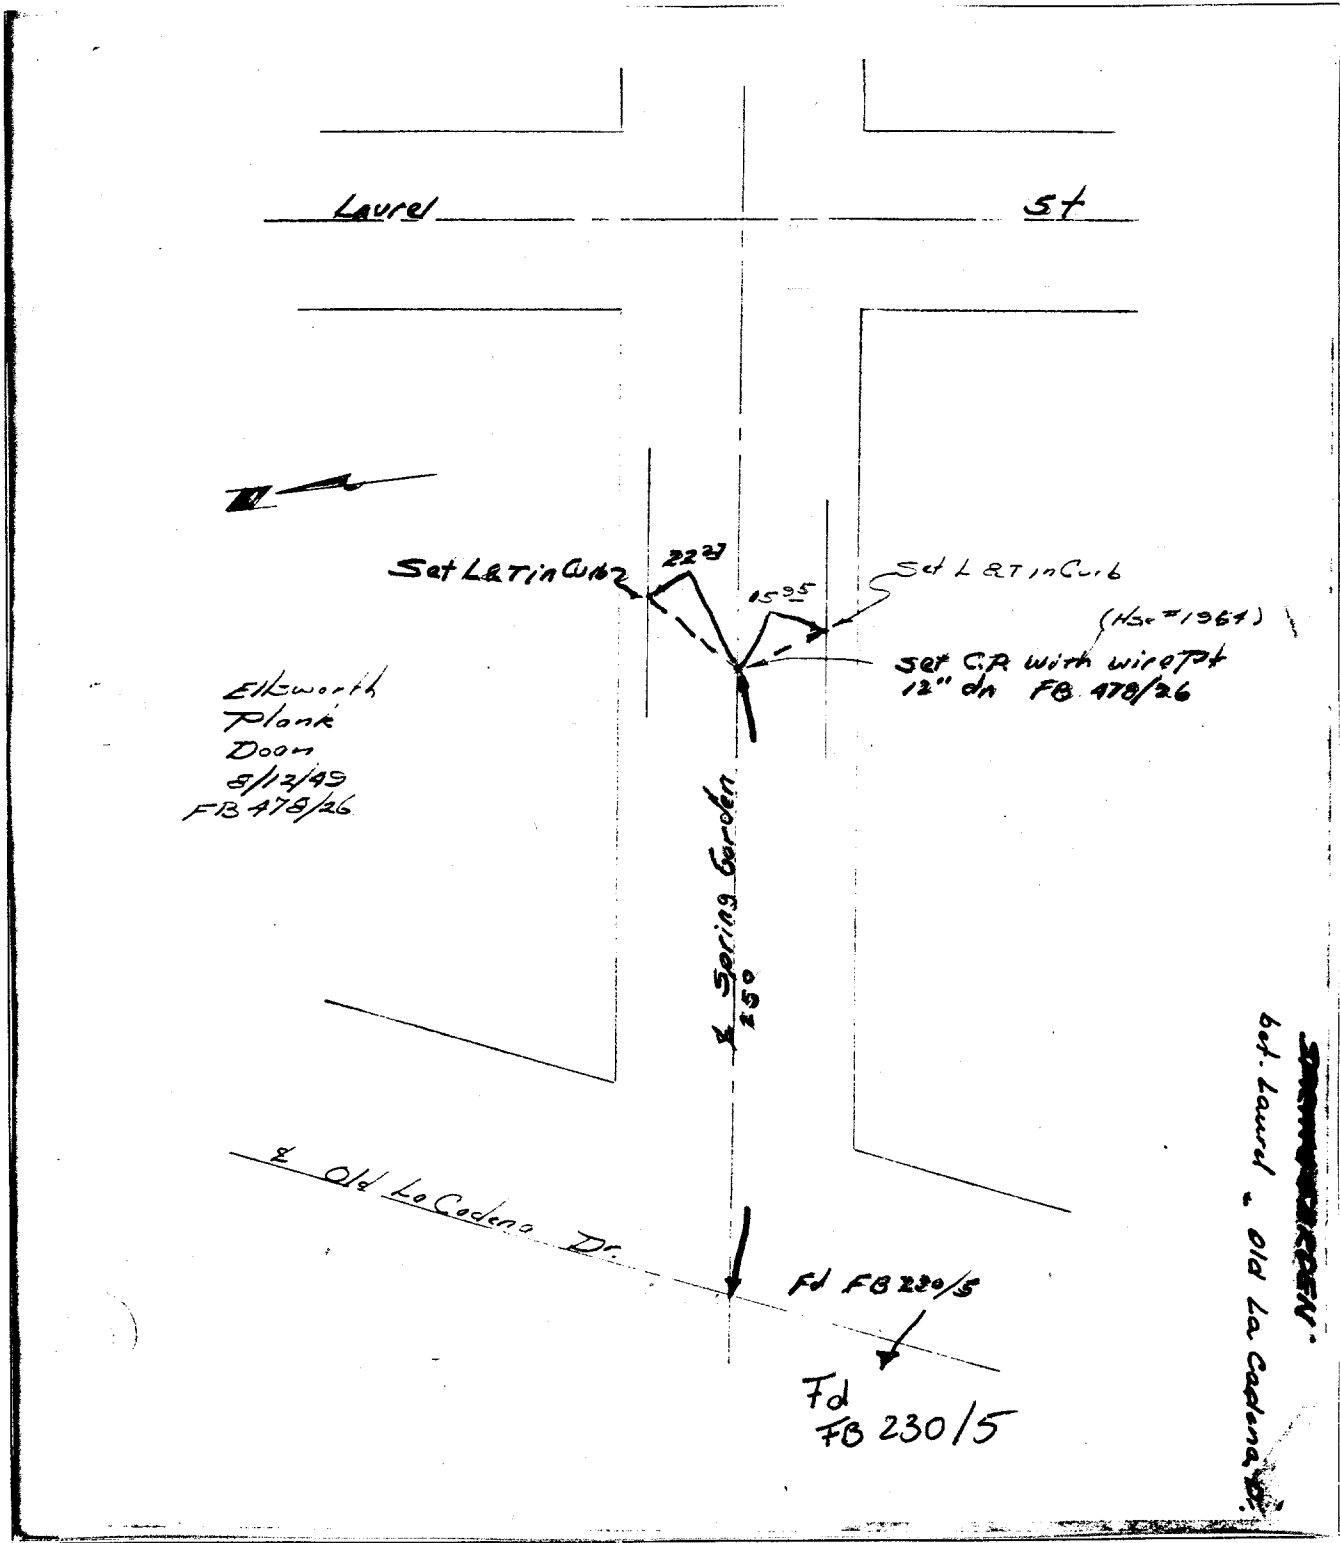

Elkworth  
 Plank  
 Door  
 5/12/49  
 FB 478/26

bet. Laurel & Old La Cadena Dr.

✕ FD. Ramset Nail on T/C  
 ■ FD. "C" Nail on T/C

● FD. LD. & TK. on T/C  
 ○ Set LD. & TK. on T/C

Scale:  
 Date:  
 Drawn by:  
 W.O.:  
 F.B.:

## OFFICIAL TIE PLAT CITY OF RIVERSIDE

*These ties are for the purpose of perpetuating the found monumentation. No claim is made as to the relationship of the points or lines shown hereon to true boundary locations.*

Sheet 1 of 1  
 File No.: