


CARB 54/600

TIE Sheet Mode (R)

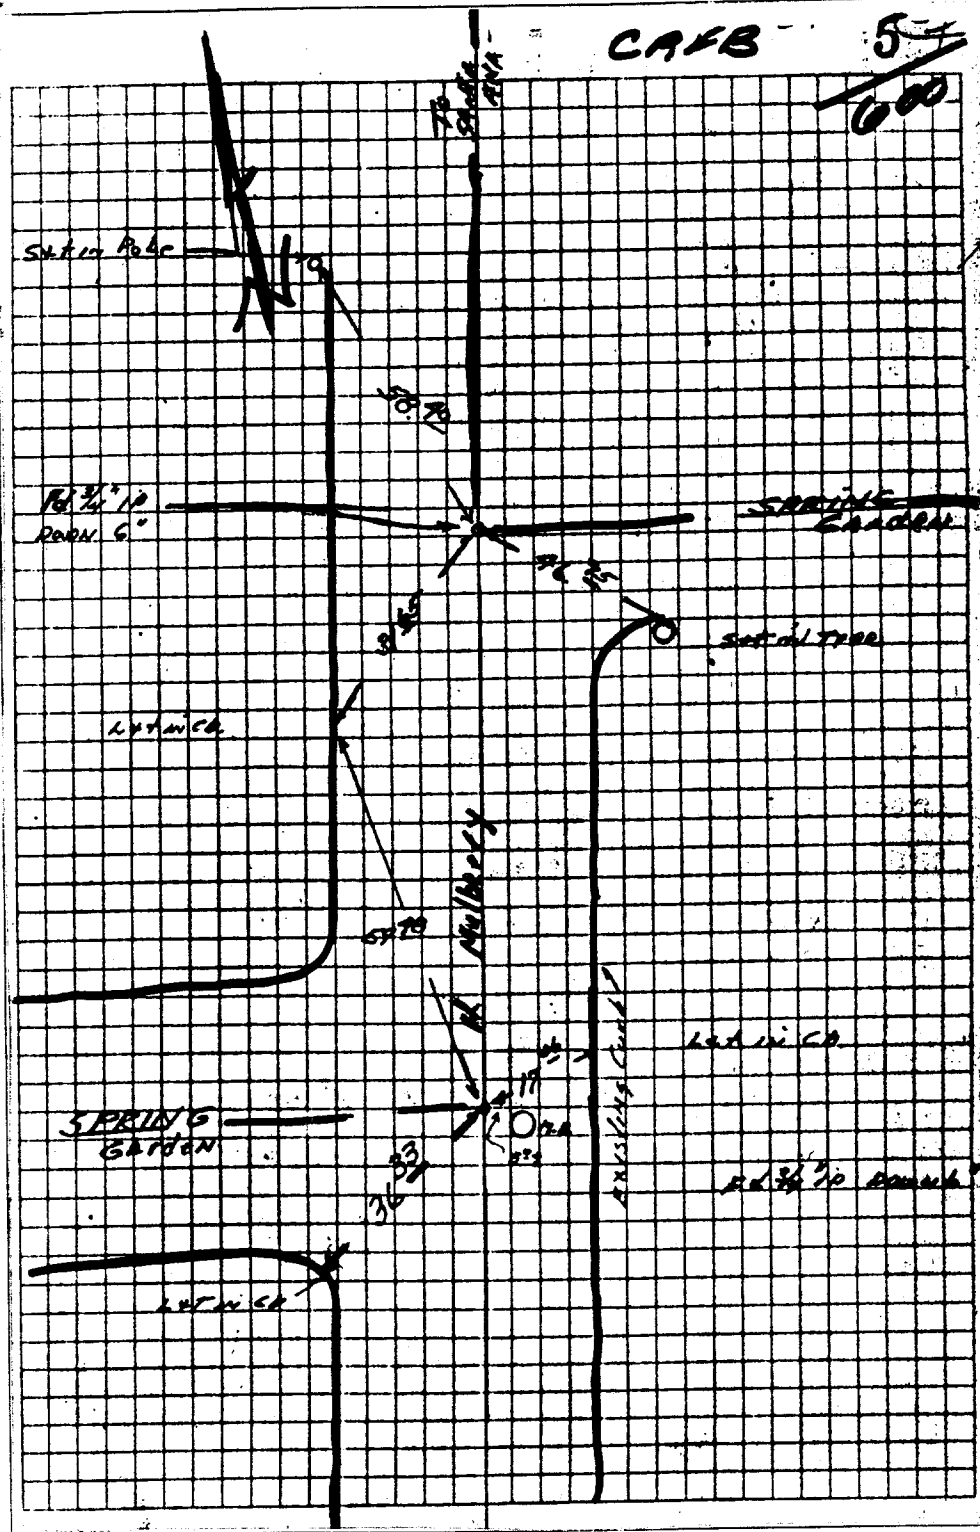

GOLDEN ACRES
 Sub
 15/35
 LEATH KNOLLS
 25/94-5
 R/S 23/32

Street: SPRING GARDEN ST
 7381.77E
 OFFICIAL USE ONLY
 X-Street: MULBERRY

- ✕ FD. Ramset Nail on T/C
- FD. LD. & TK. on T/C
- FD. "C" Nail on T/C
- Set LD. & TK. on T/C

OFFICIAL TIE PLAT
CITY OF RIVERSIDE

These ties are for the purpose of perpetuating the found monumentation. No claim is made as to the relationship of the points or lines shown hereon to true boundary locations.

Scale:
 Date:
 Drawn by:
 W.O.:
 F.B.:

Sheet 1 of 1
 File No.: