


Street: **ST. ANTON CIR.** X-Street: **TEABERRY RD.**
739111F OFFICIAL USE ONLY

TRACT 9057-2 J. F. DAVIDSON ASSOCIATES
 CIVIL ENGINEERS • SURVEYORS • PLANNERS

F.B. 90-5112/90
 SHEET 1 OF 1 SHEET

SURVEY OF **4 TIES TRACT 9057** W.O.No. **90-5112** DATE **7-16-81**
 FOR **KENT LAND Co** REF. _____ A.M. _____
 SURVEY PARTY **SIHEVAL SEPUNEDA BLOIN**

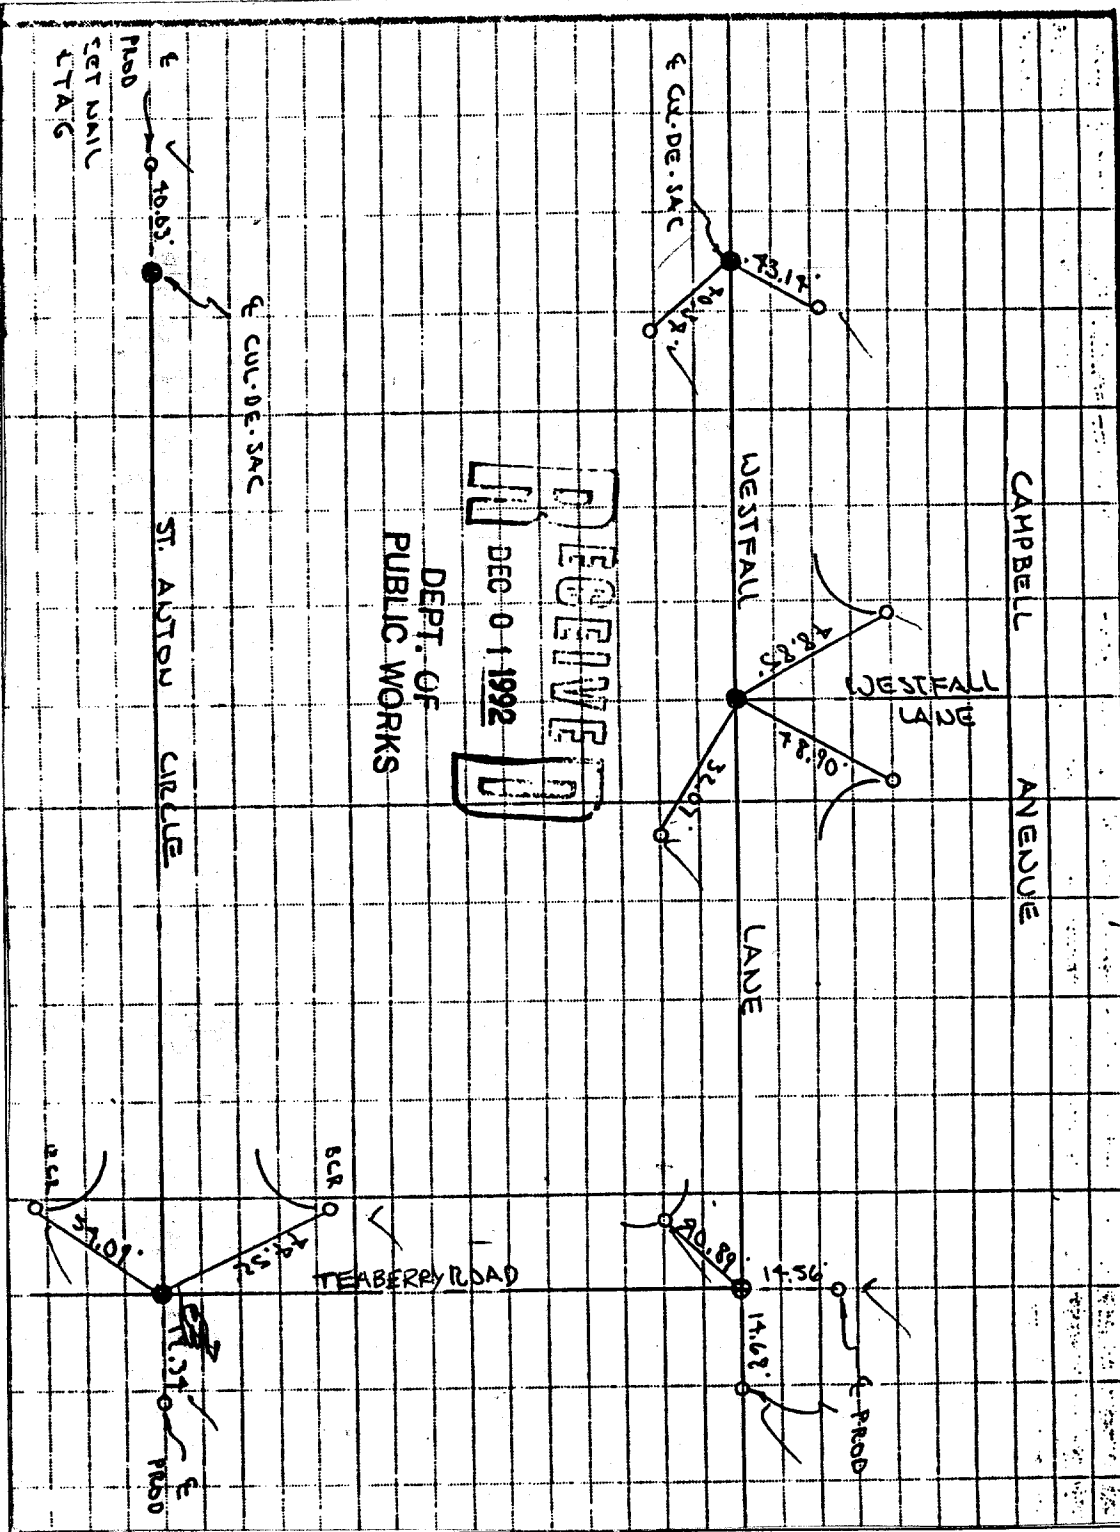

- ✕ FD. Ramset Nail on T/C
- FD. LD. & TK. on T/C
- FD. "C" Nail on T/C
- Set LD. & TK. on T/C

OFFICIAL TIE PLAT CITY OF RIVERSIDE

These ties are for the purpose of perpetuating the found monumentation. No claim is made as to the relationship of the points or lines shown hereon to true boundary locations.

Scale: _____
 Date: _____
 Drawn by: _____
 W.O.: _____
 F.B.: _____

Sheet 1 of 1
 File No.: _____