


TECHNOLOGICAL ENGINEERING CORP.  
4921 DURFEE AVE. • PICO RIVERA, CALIF.  
699-1043 723-8891

CITY OF RIVERSIDE

---CENTERLINE---TIE---SHEET---

SET 3/4" I.P. TAGGED  
R.C.E. 10410, FLUSH

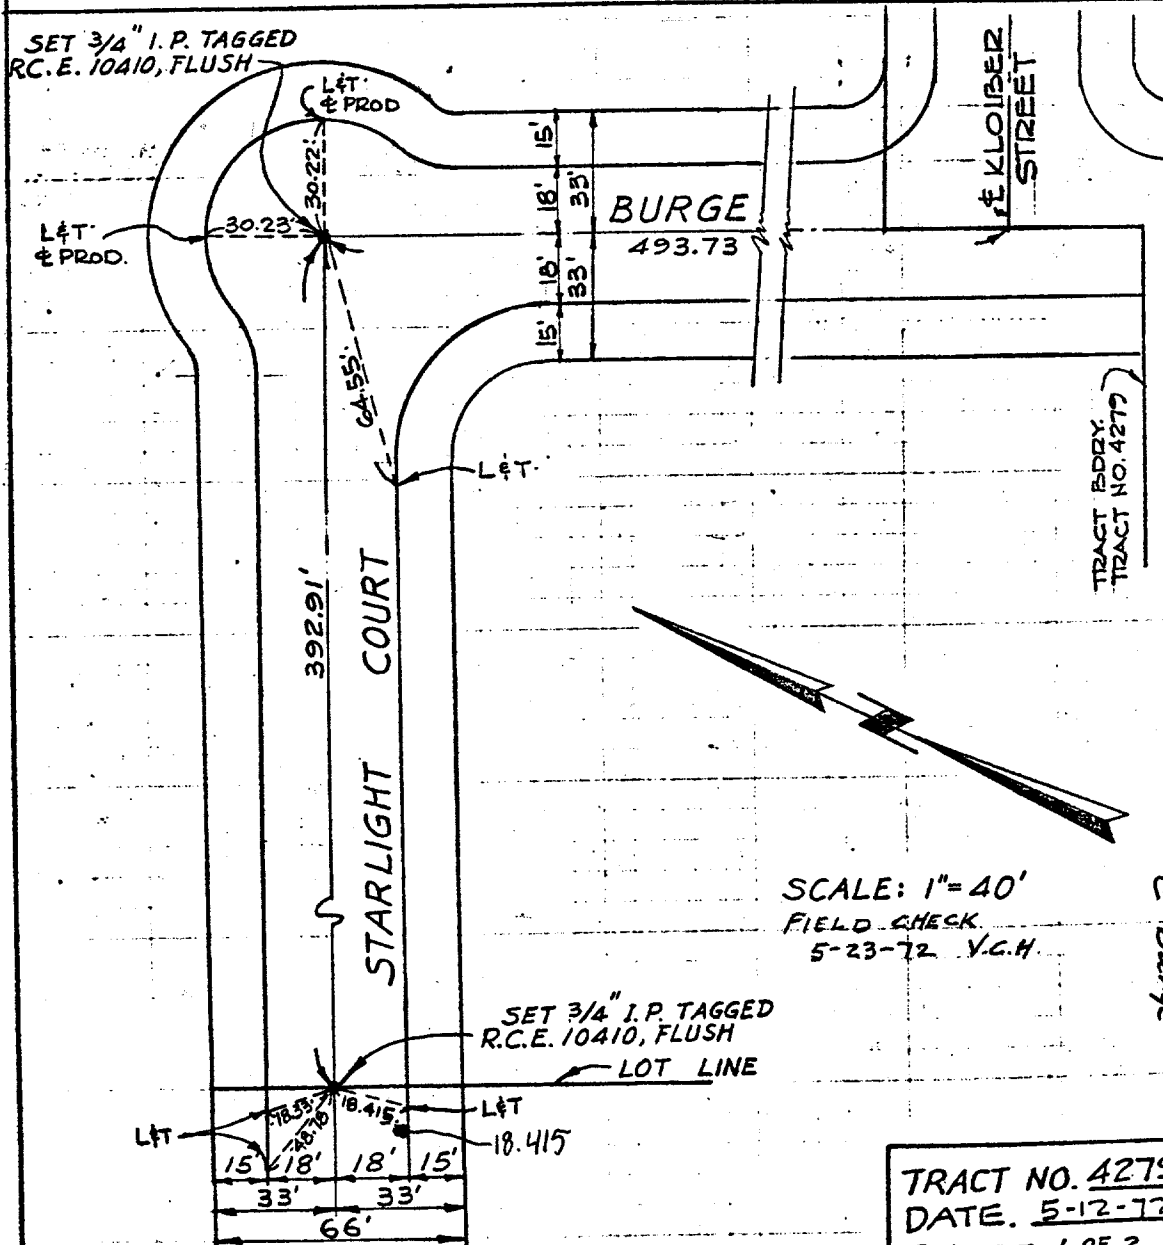

SCALE: 1"=40'  
FIELD CHECK  
5-23-72 V.C.H.

SET 3/4" I.P. TAGGED  
R.C.E. 10410, FLUSH  
LOT LINE

TRACT NO. 4279  
DATE. 5-12-72  
SHEET 1 OF 2

× FD. Ramset Nail on T/C  
■ FD. "C" Nail on T/C

● FD. LD. & TK. on T/C  
○ Set LD. & TK. on T/C

Scale:

Date:

Drawn by:

W.O.:

F.B.:

## OFFICIAL TIE PLAT CITY OF RIVERSIDE

These ties are for the purpose of perpetuating the found  
monumentation. No claim is made as to the relationship of  
the points or lines shown hereon to true boundary locations.

Sheet 1 of 1

File No.:

Street STARLIGHT C.T.  
7392.TIF  
X-Street: Burge  
OFFICIAL USE ONLY