


Street: **ST. LAWRENCE ST.**  
**7401 TIF**

X-Street: **LINCOLN AVE.**  
OFFICIAL USE ONLY

F.B. 652/57  
1-3-1968

Get N.S. in DMs.  
P# 743024-H.

Get N.S. in T/C.  
P# 743025-H.

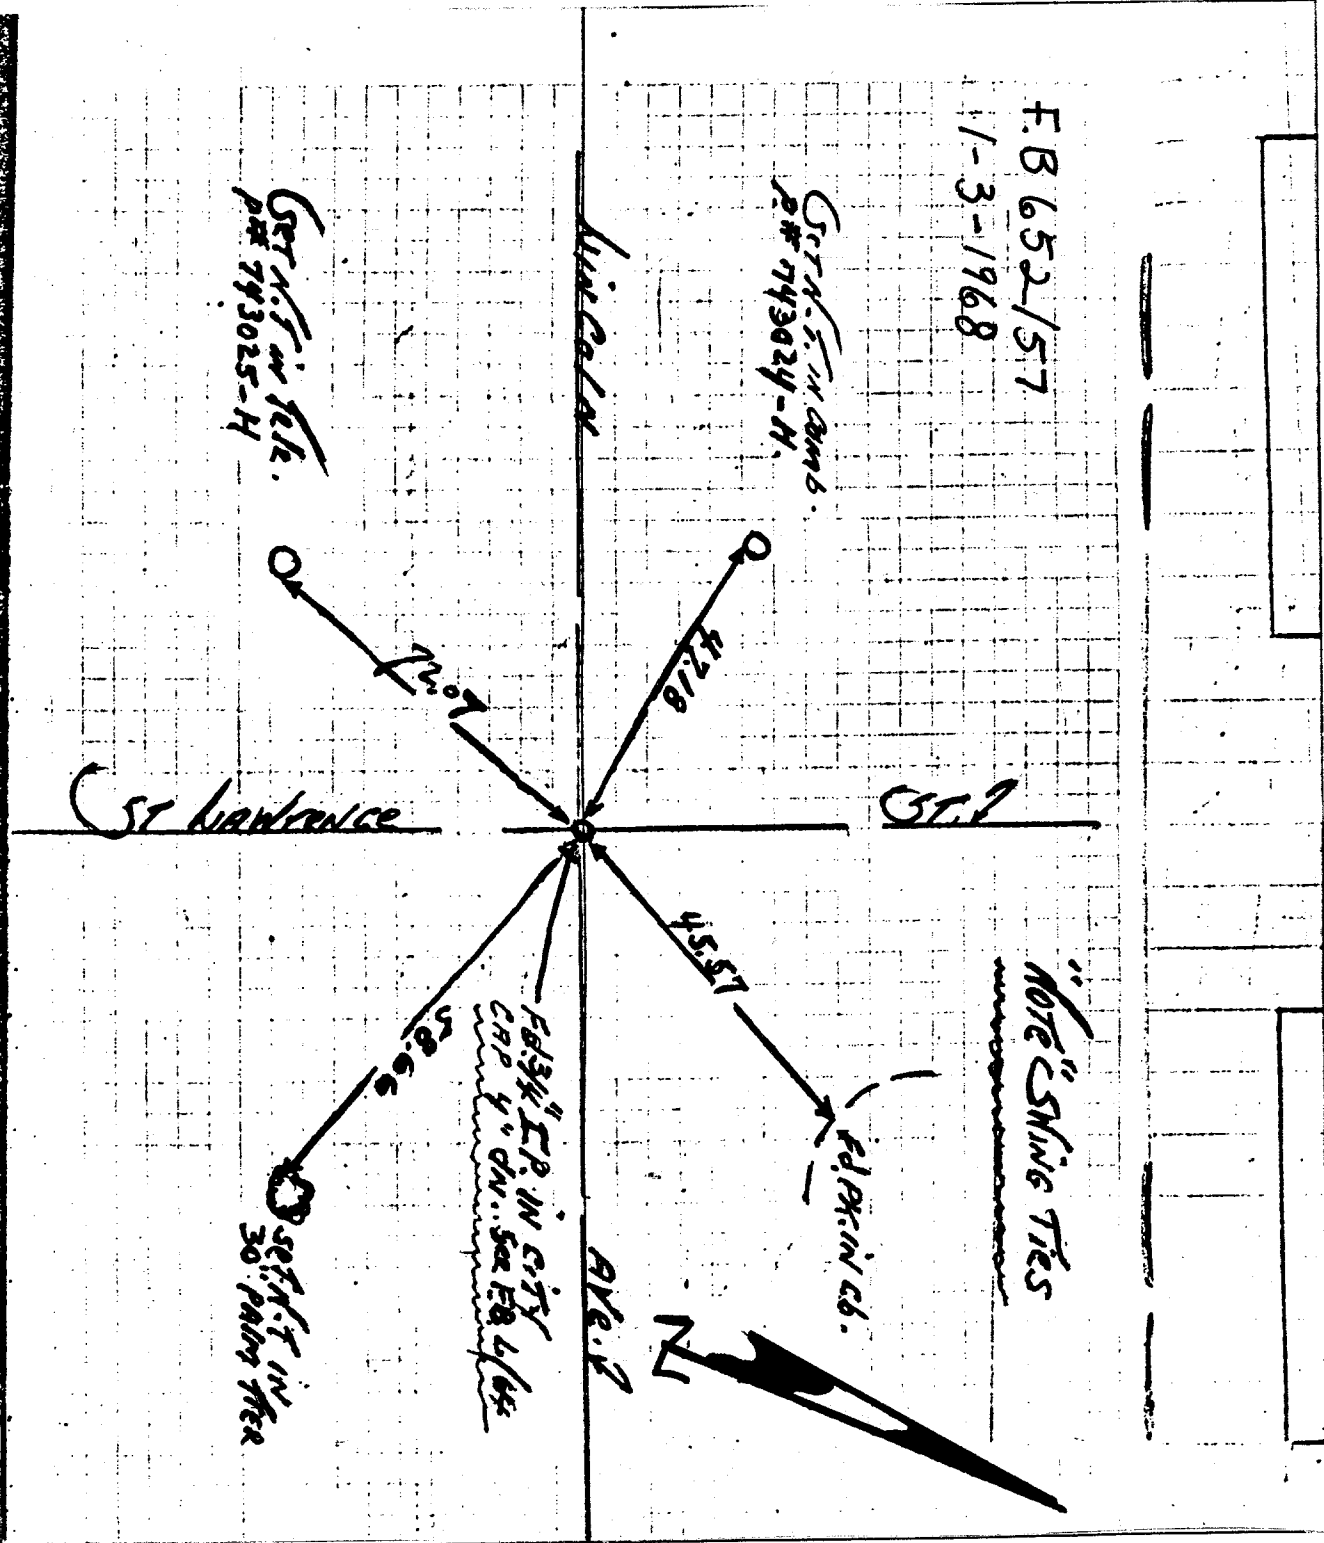

- ✗ FD. Ramset Nail on T/C
- FD. LD. & TK. on T/C
- FD. "C" Nail on T/C
- Set LD. & TK. on T/C

Scale:  
Date:  
Drawn by:  
W.O.:  
F.B.:

### OFFICIAL TIE PLAT CITY OF RIVERSIDE

*These ties are for the purpose of perpetuating the found monumentation. No claim is made as to the relationship of the points or lines shown hereon to true boundary locations.*

Sheet 1 of 1  
File No.: