


LEGEND:

▲ DENOTES TIE AT PROPERTY LINE SET WITH NAIL AND TAG L.S. 5390 ON TOP OF CURB

NOTE: (ALL OTHER TIES SHOWN ARE SET WITH L&T ON TOP OF CURB)

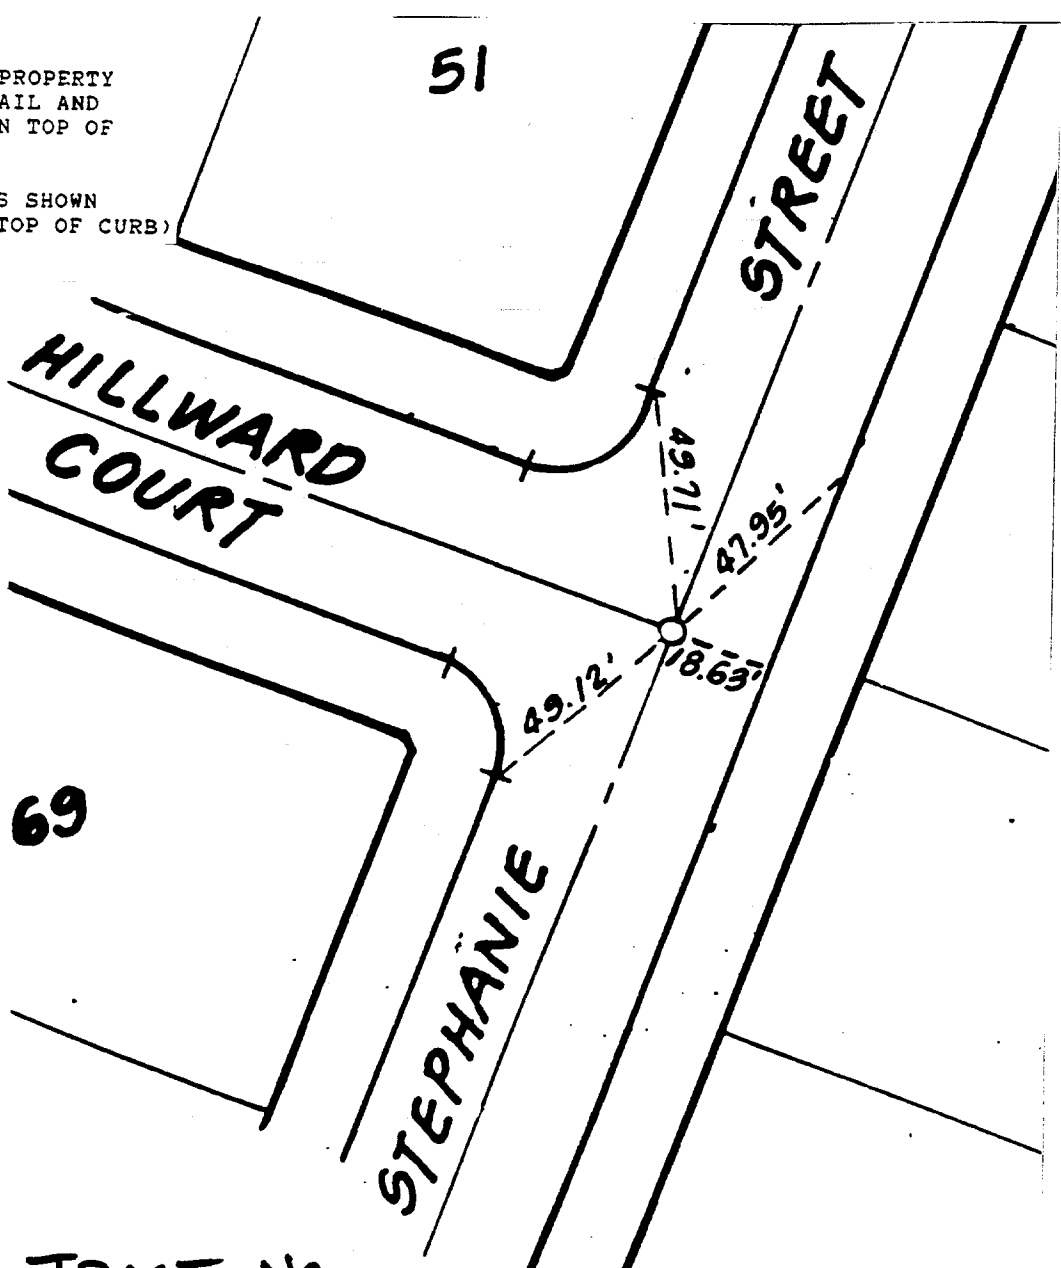

TRACT NO.
21638-2
CENTERLINE TIES

Street: STEPHANIE ST. X-Street: HILLWARD C.T.
7405.TIE OFFICIAL USE ONLY

ADKAN ENGINEERS
6830 Airport Drive
Riverside, California 92504
7141688-0221

DATE: 4/6/90

SCALE: 1"=60'

JOB NO: 3057 CLIENT: GRIFFITH HOMES

GRIFFITH HOMES

CENTERLINE TIES

× FD. Ramset Nail on T/C
■ FD. "C" Nail on T/C

● FD. LD. & TK. on T/C
○ Set LD. & TK. on T/C

Scale:

Date:

Drawn by:

W.O.:

F.B.:

OFFICIAL TIE PLAT
CITY OF RIVERSIDE

These ties are for the purpose of perpetuating the found monumentation. No claim is made as to the relationship of the points or lines shown hereon to true boundary locations.

Sheet 1 of 1

File No.: