


TR. NO # 5513 FINAL MOM 9

2/27/75 73-186

1032 161

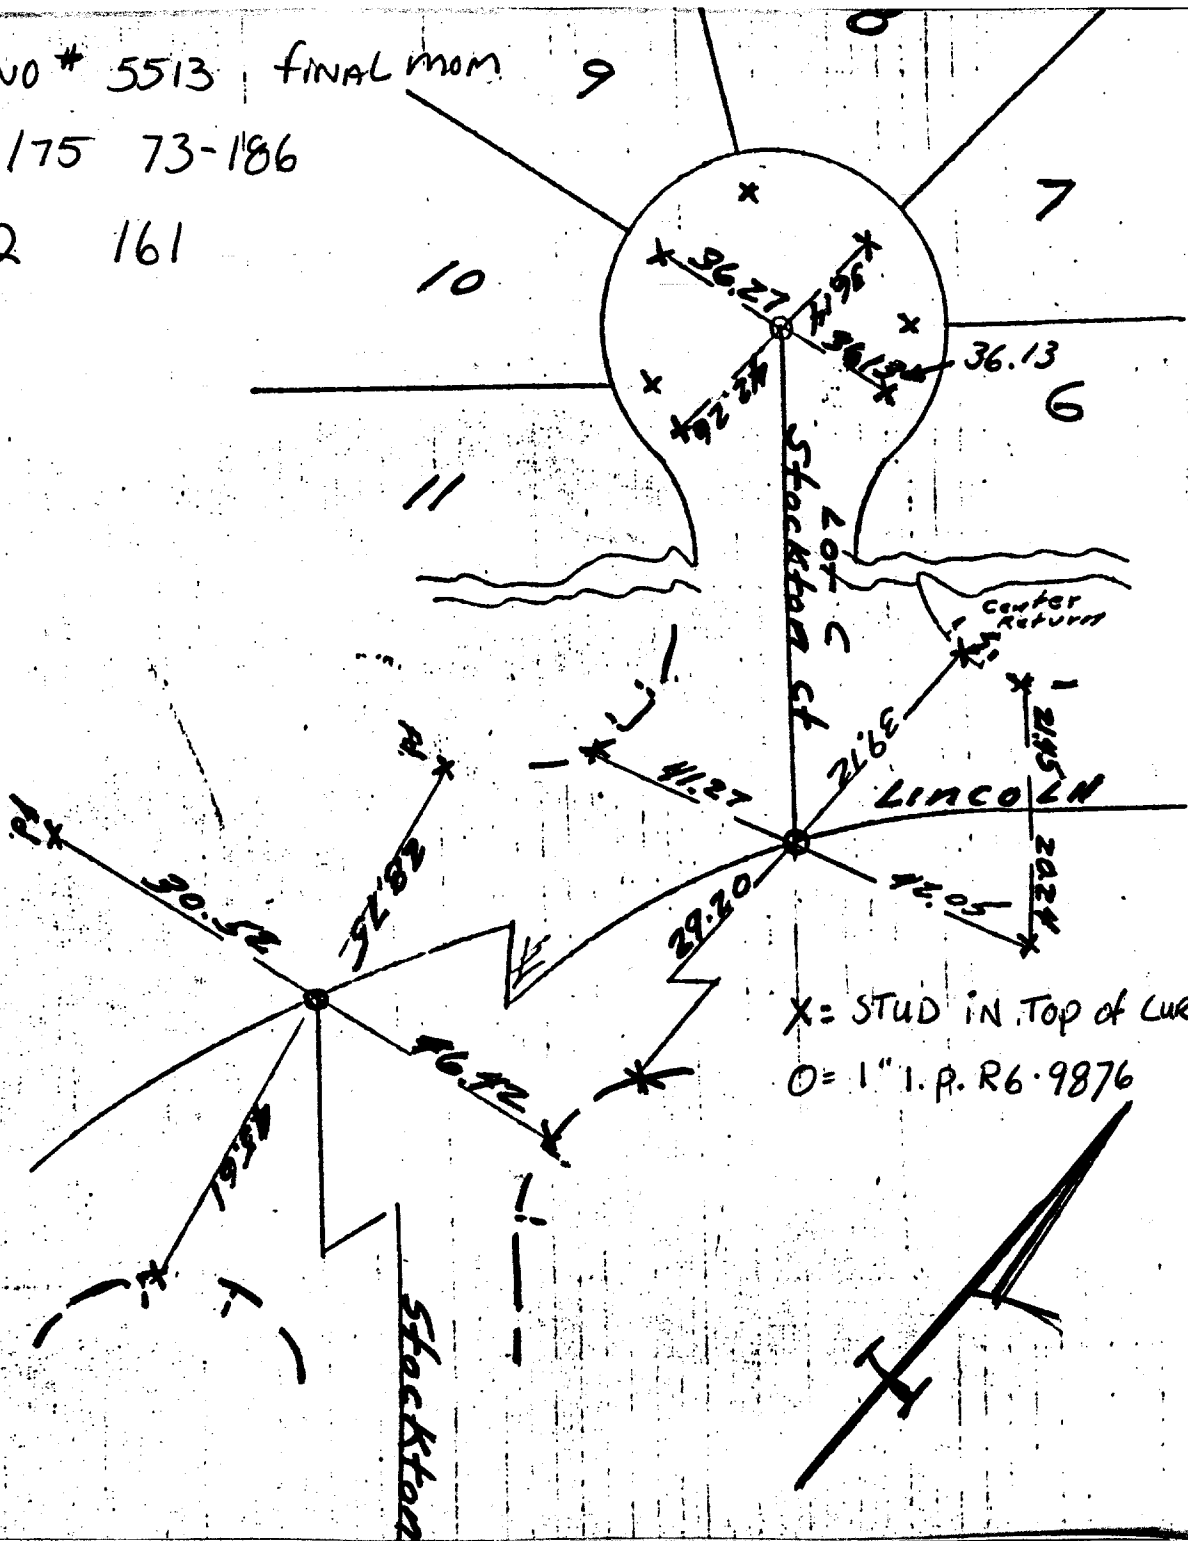

X = STUD IN TOP OF CURB
O = 1" I.P. R6-9876

Street: STOCKTON C.T.
7474.TIF
OFFICIAL USE ONLY
X-Street: LINCOLN

- ✕ FD. Ramset Nail on T/C
- FD. LD. & TK. on T/C
- FD. "C" Nail on T/C
- Set LD. & TK. on T/C

Scale:
Date:
Drawn by:
W.O.:
F.B.:

OFFICIAL TIE PLAT
CITY OF RIVERSIDE

These ties are for the purpose of perpetuating the found monumentation. No claim is made as to the relationship of the points or lines shown hereon to true boundary locations.

Sheet 1 of 1
File No.: