


Street: **ST. GEORGE PL.**
7416.T/E
 X-Street: **CALIFORNIA AVE.**
 OFFICIAL USE ONLY

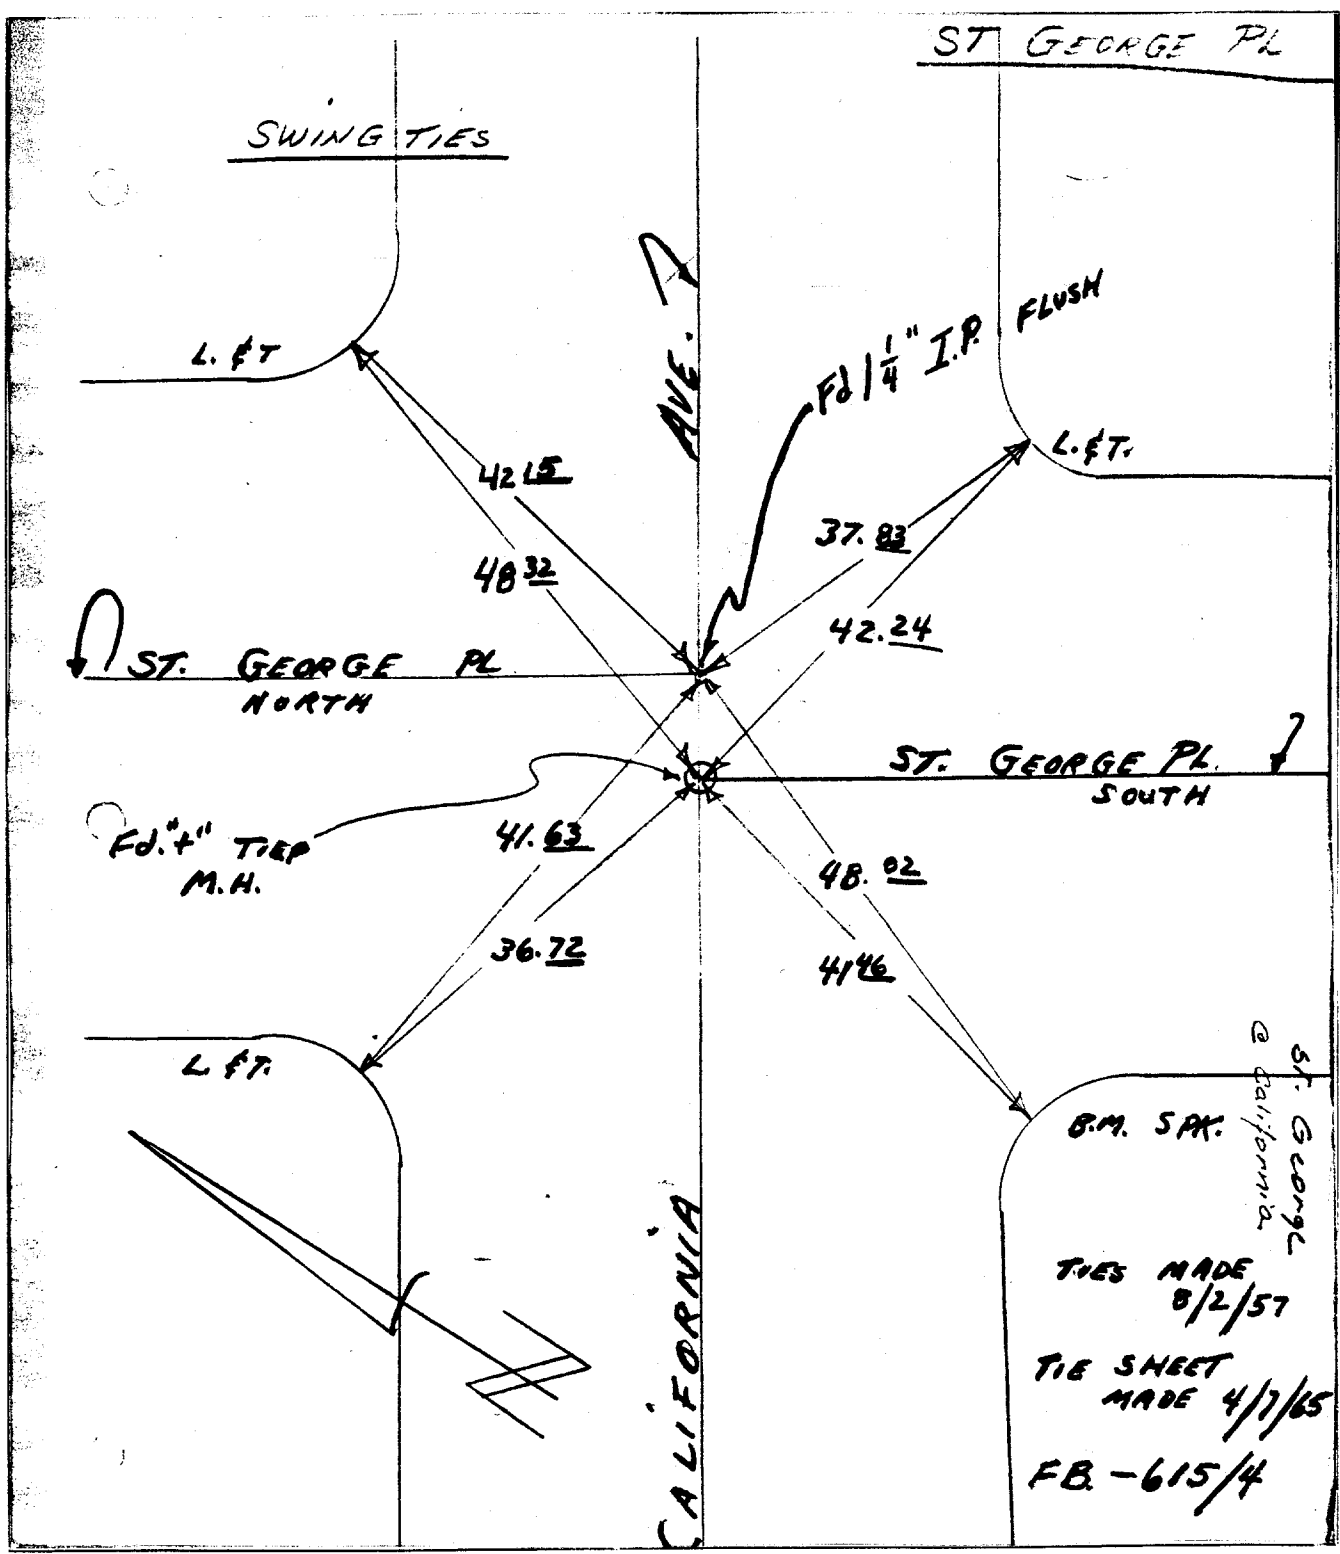

- ✗ FD. Ramset Nail on T/C
- FD. LD. & TK. on T/C
- FD. "C" Nail on T/C
- Set LD. & TK. on T/C

St. George
 @ California
 B.M. 5 PM.
 TIES MADE 8/2/57
 TIE SHEET MADE 4/7/65
 FB-615/4

Scale:
 Date:
 Drawn by:
 W.O.:
 F.B.:

OFFICIAL TIE PLAT
CITY OF RIVERSIDE

These ties are for the purpose of perpetuating the found monumentation. No claim is made as to the relationship of the points or lines shown hereon to true boundary locations.

Sheet 1 of 1
 File No.: