


Street: STONEWALL DR.
742 S. TIE
 OFFICIAL USE ONLY
 X-Street: COLLETT AVE

HISTORICAL DATA
 A.A. WEBB FB 1032/197
 TR.#6761, MB. 89/61-62

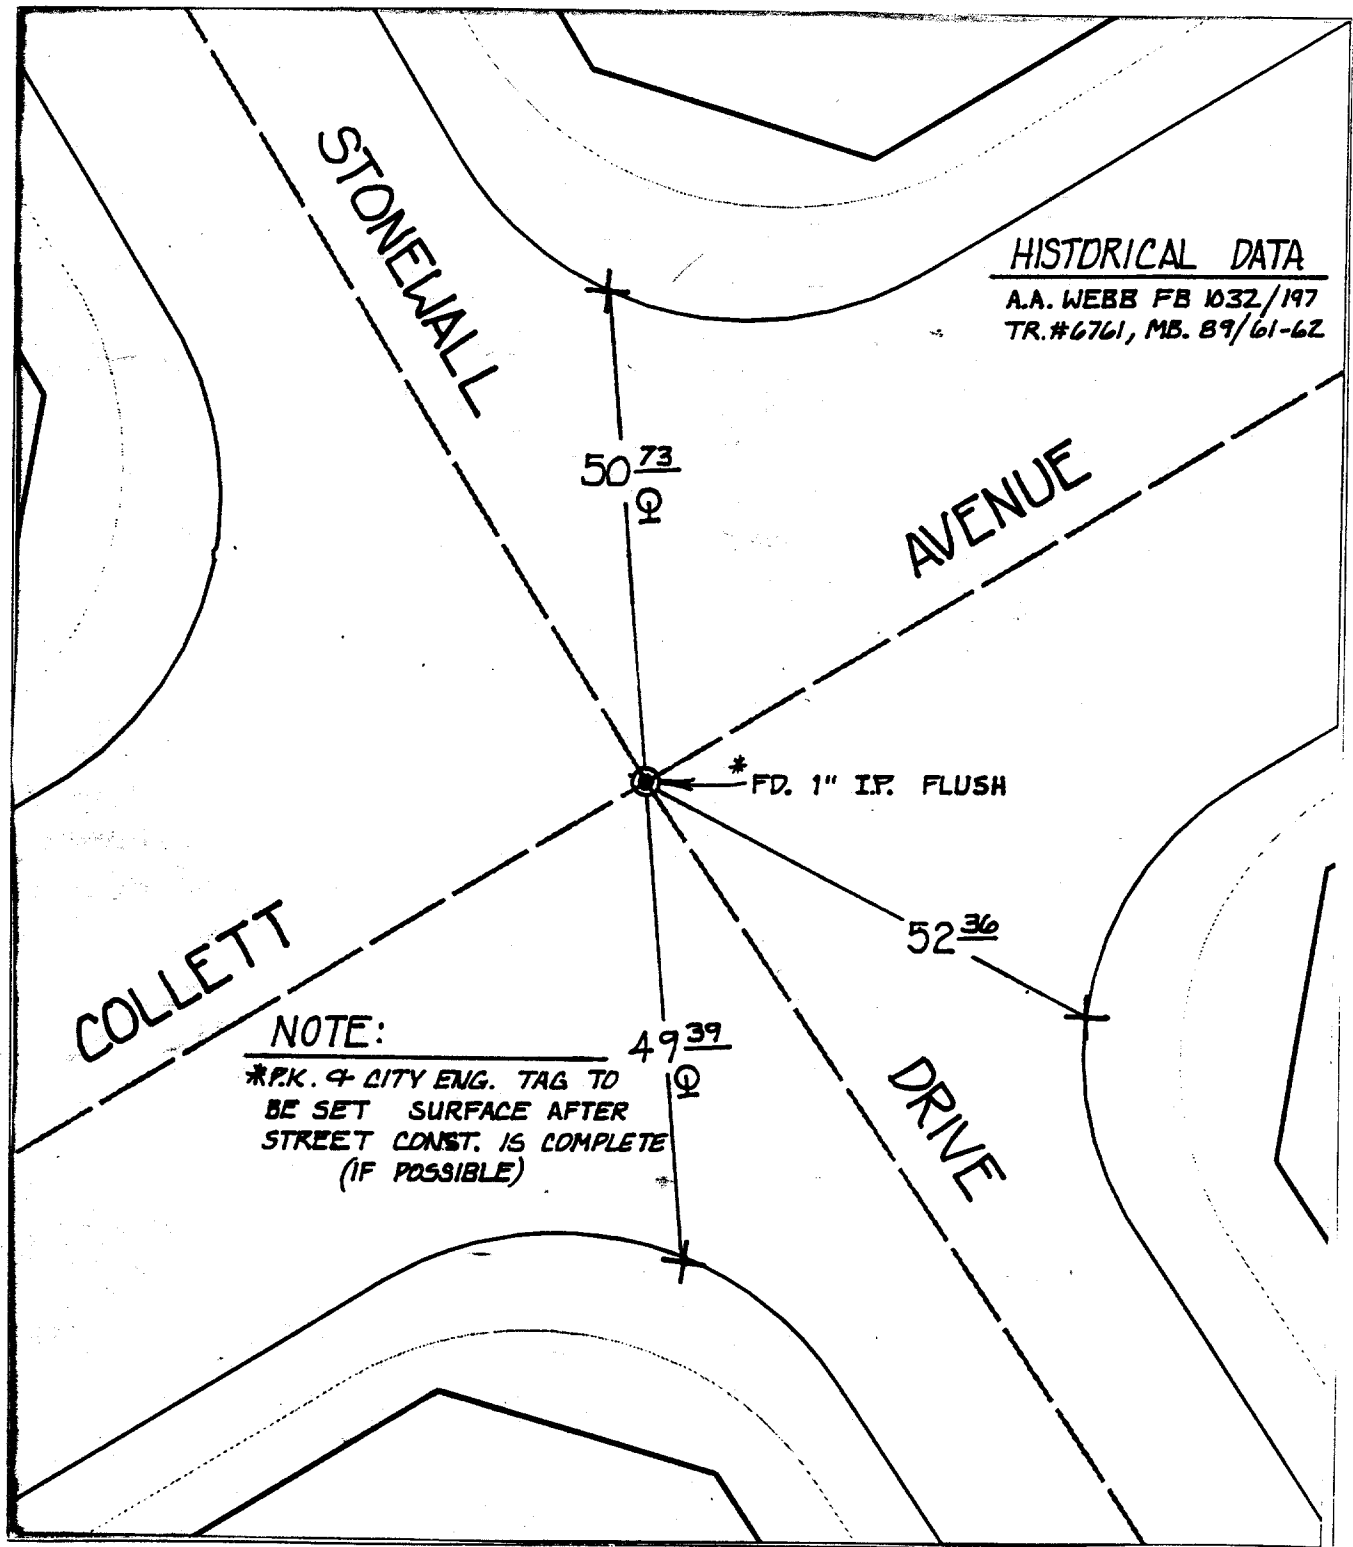

NOTE:
 *P.K. & CITY ENG. TAG TO
 BE SET SURFACE AFTER
 STREET CONST. IS COMPLETE
 (IF POSSIBLE)

- ✕ FD. Ramset Nail on T/C
- FD. LD. & TK. on T/C
- FD. "C" Nail on T/C
- Set LD. & TK. on T/C

Scale:
 Date:
 Drawn by:
 W.O.:
 F.B.:

OFFICIAL TIE PLAT
CITY OF RIVERSIDE

*These ties are for the purpose of perpetuating the found
 monumentation. No claim is made as to the relationship of
 the points or lines shown hereon to true boundary locations.*

Sheet 1 of 1
 File No.: