


Street: Stony Brook Cir X-Street: Freeport Dr.
 7435 TIE OFFICIAL USE ONLY

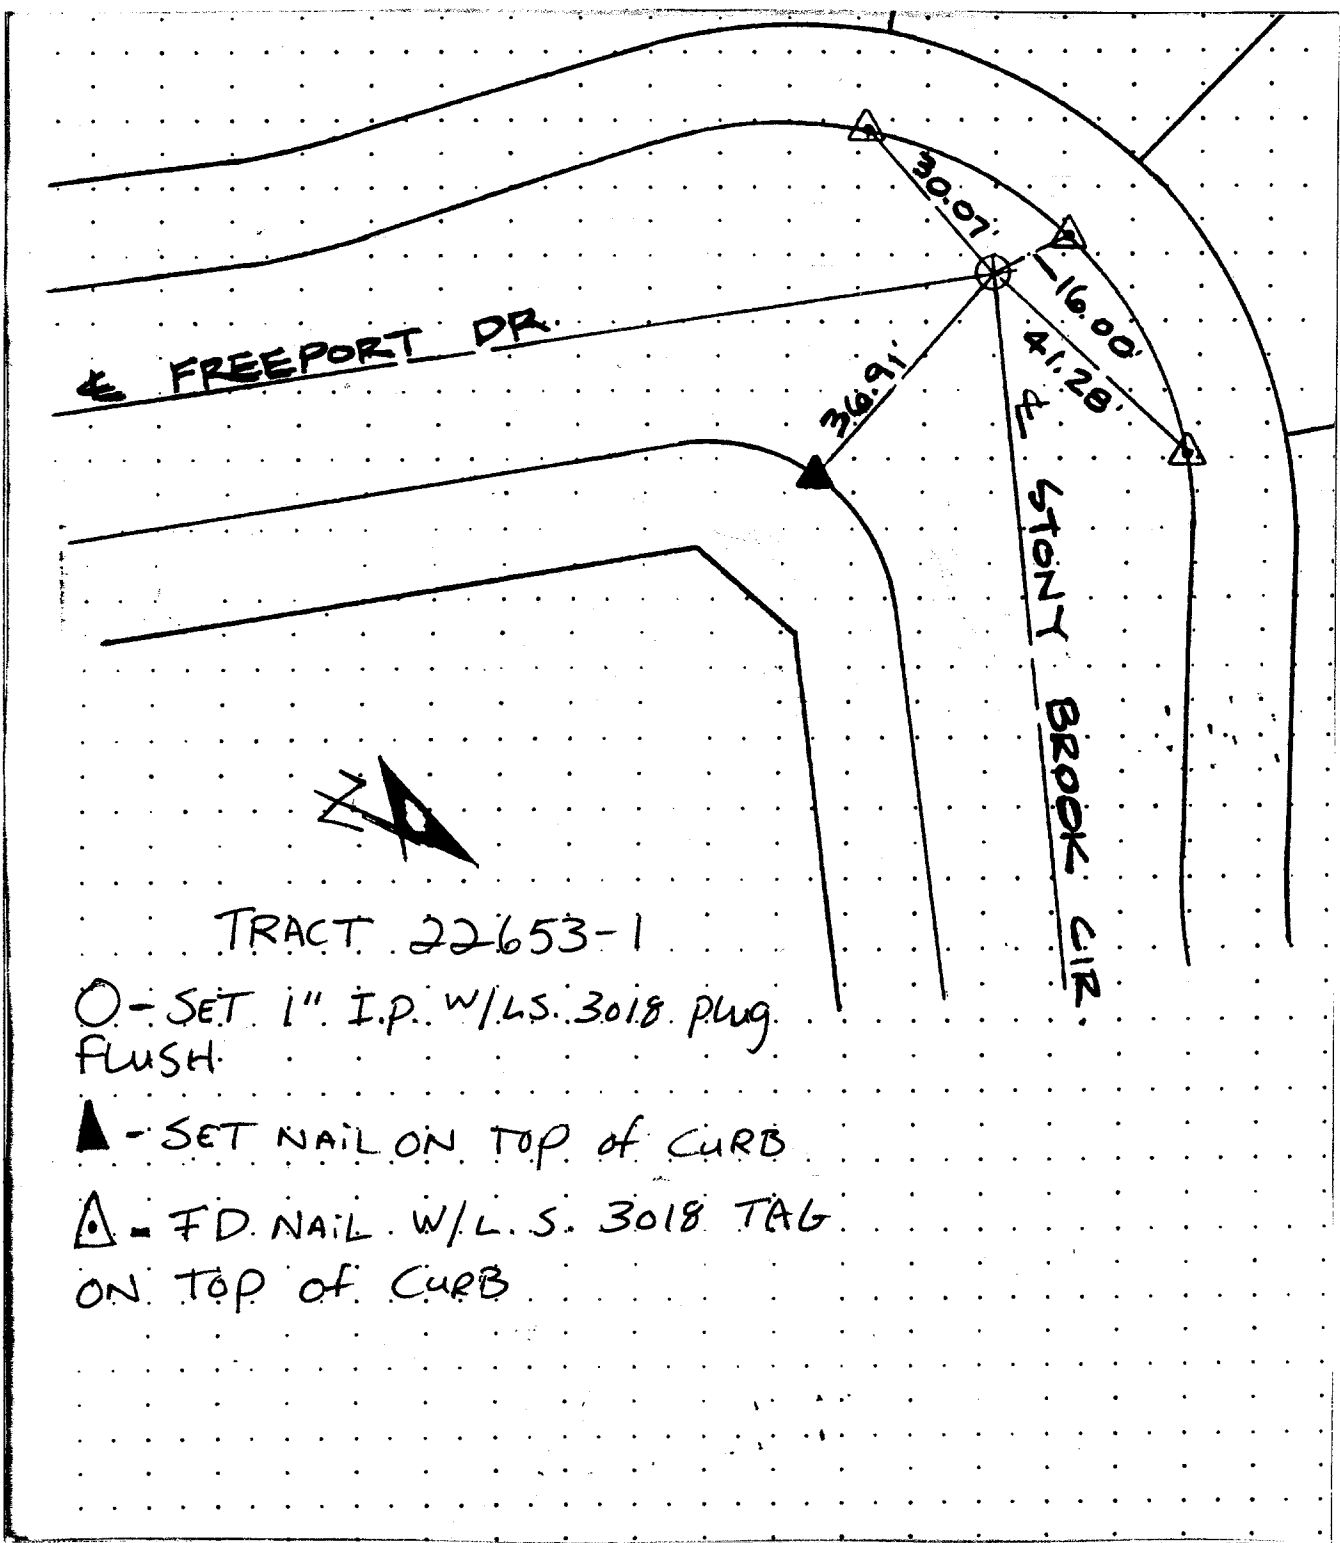

TRACT 22653-1
 O - SET 1" I.P. W/L.S. 3018. PLUG FLUSH.
 ▲ - SET NAIL ON TOP OF CURB
 △ - FD. NAIL W/L.S. 3018 TAG ON TOP OF CURB

- ✕ FD. Ramset Nail on T/C
- FD. LD. & TK. on T/C
- FD. "C" Nail on T/C
- Set LD. & TK. on T/C

Scale: 40'
 Date: 10-17-95
 Drawn by: R. G.
 W.O.: 9513251-1
 F.B.:

OFFICIAL TIE PLAT

CITY OF RIVERSIDE

These ties are for the purpose of perpetuating the found monumentation. No claim is made as to the relationship of the points or lines shown hereon to true boundary locations.

Sheet 1 of 1
 File No.: