


F. B. : 30650
W. O. : 30650
DR. BY: T. F. W.
DATE: 10-20-95
SCALE: 1" = 40'

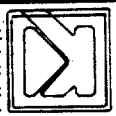

PREPARED BY:
KELLER INTERNATIONAL, INC.
22590 CACTUS AVE., #300
MORENO VALLEY, CA 92557
(909) 653-0234
LAND SURVEYING DIVISION

FILE NO.: 30728
OF 28 SHEETS
15
SHEET


OFFICIAL TIE PLAT

CITY OF RIVERSIDE

STREET STONEKIRK
7445 TIF
OFFICE USE ONLY
X-STREET

- - 6" SPIKE AND WASHER STAMPED LS 6799, FLUSH.
- + - NAIL AND TAG, RCE 30534 ON TOP OF CURB
- ▼ - LEAD AND TACK ON TOP OF CURB

LEGEND

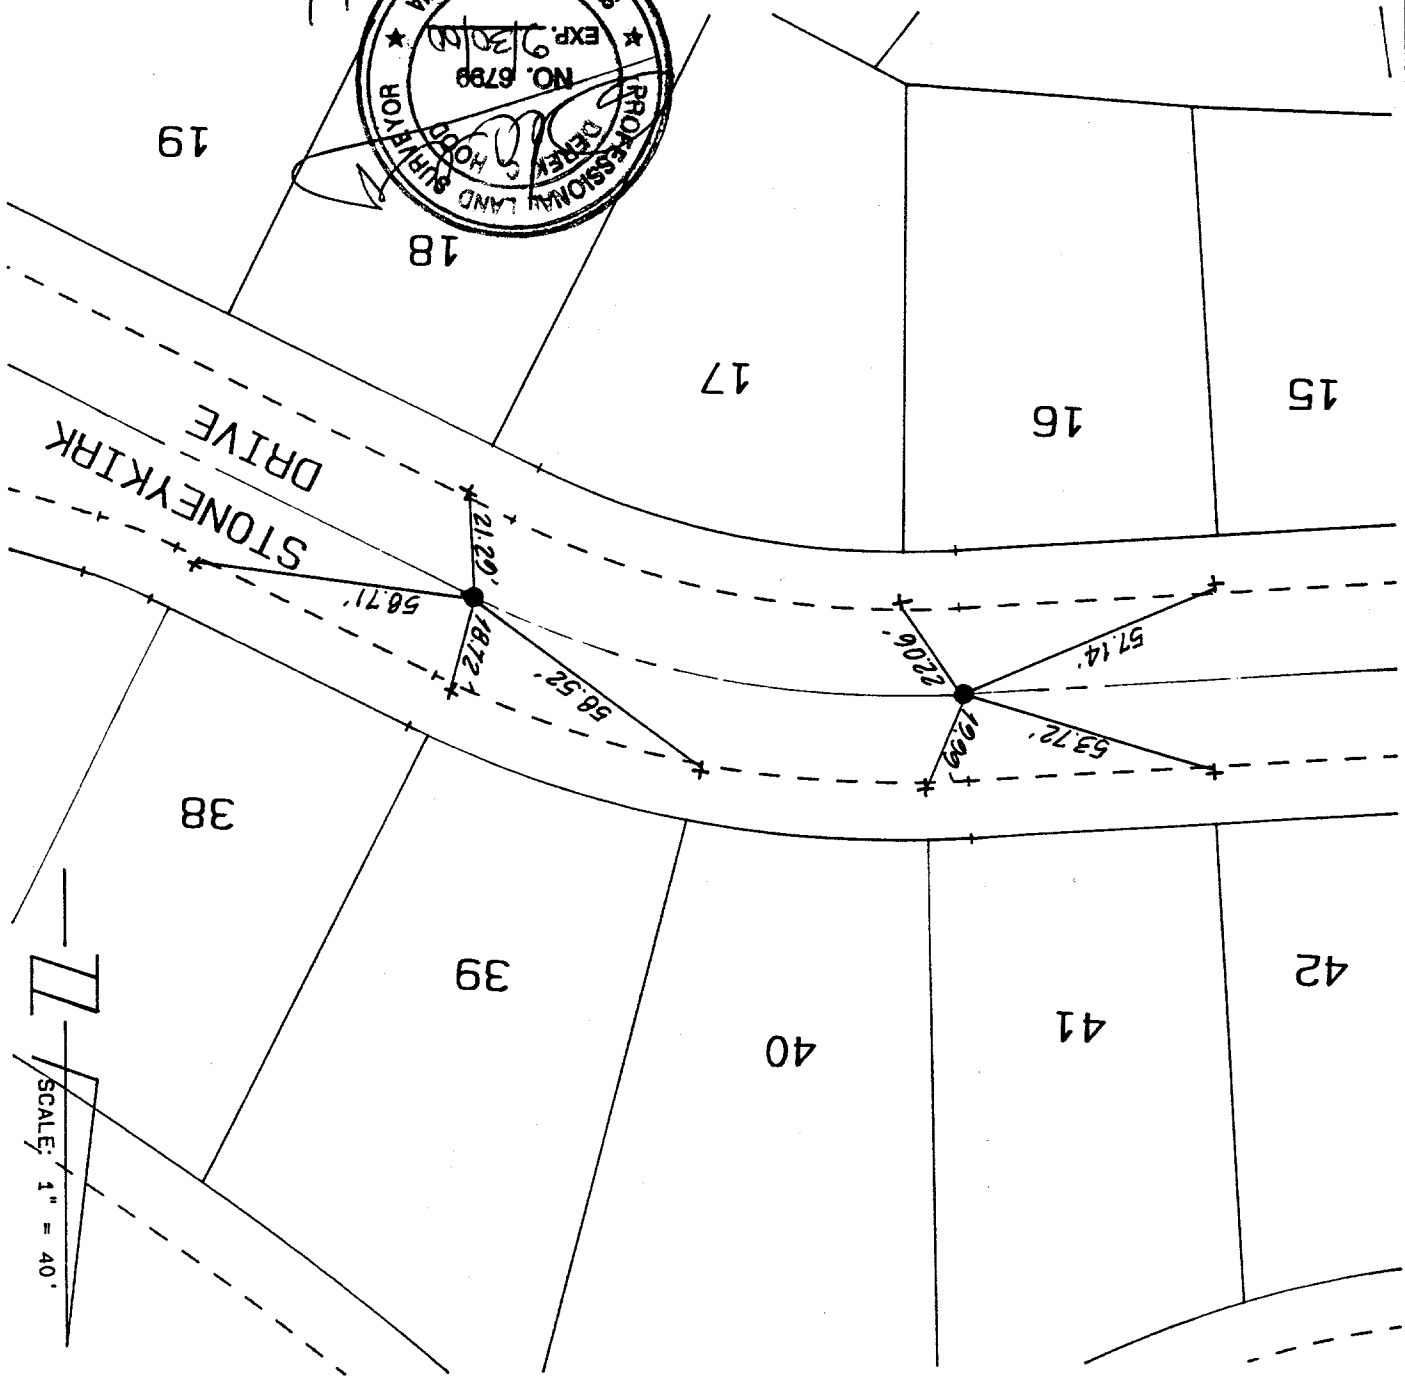

TIES FOR TRACT NO. 22408-1, M.B. 227/17-29

SCALE: 1" = 40'