


Street: **STOVER AVE.** 7450. TIF  
 X-Street: **ARLINGTON AVE.**  
 OFFICIAL USE ONLY

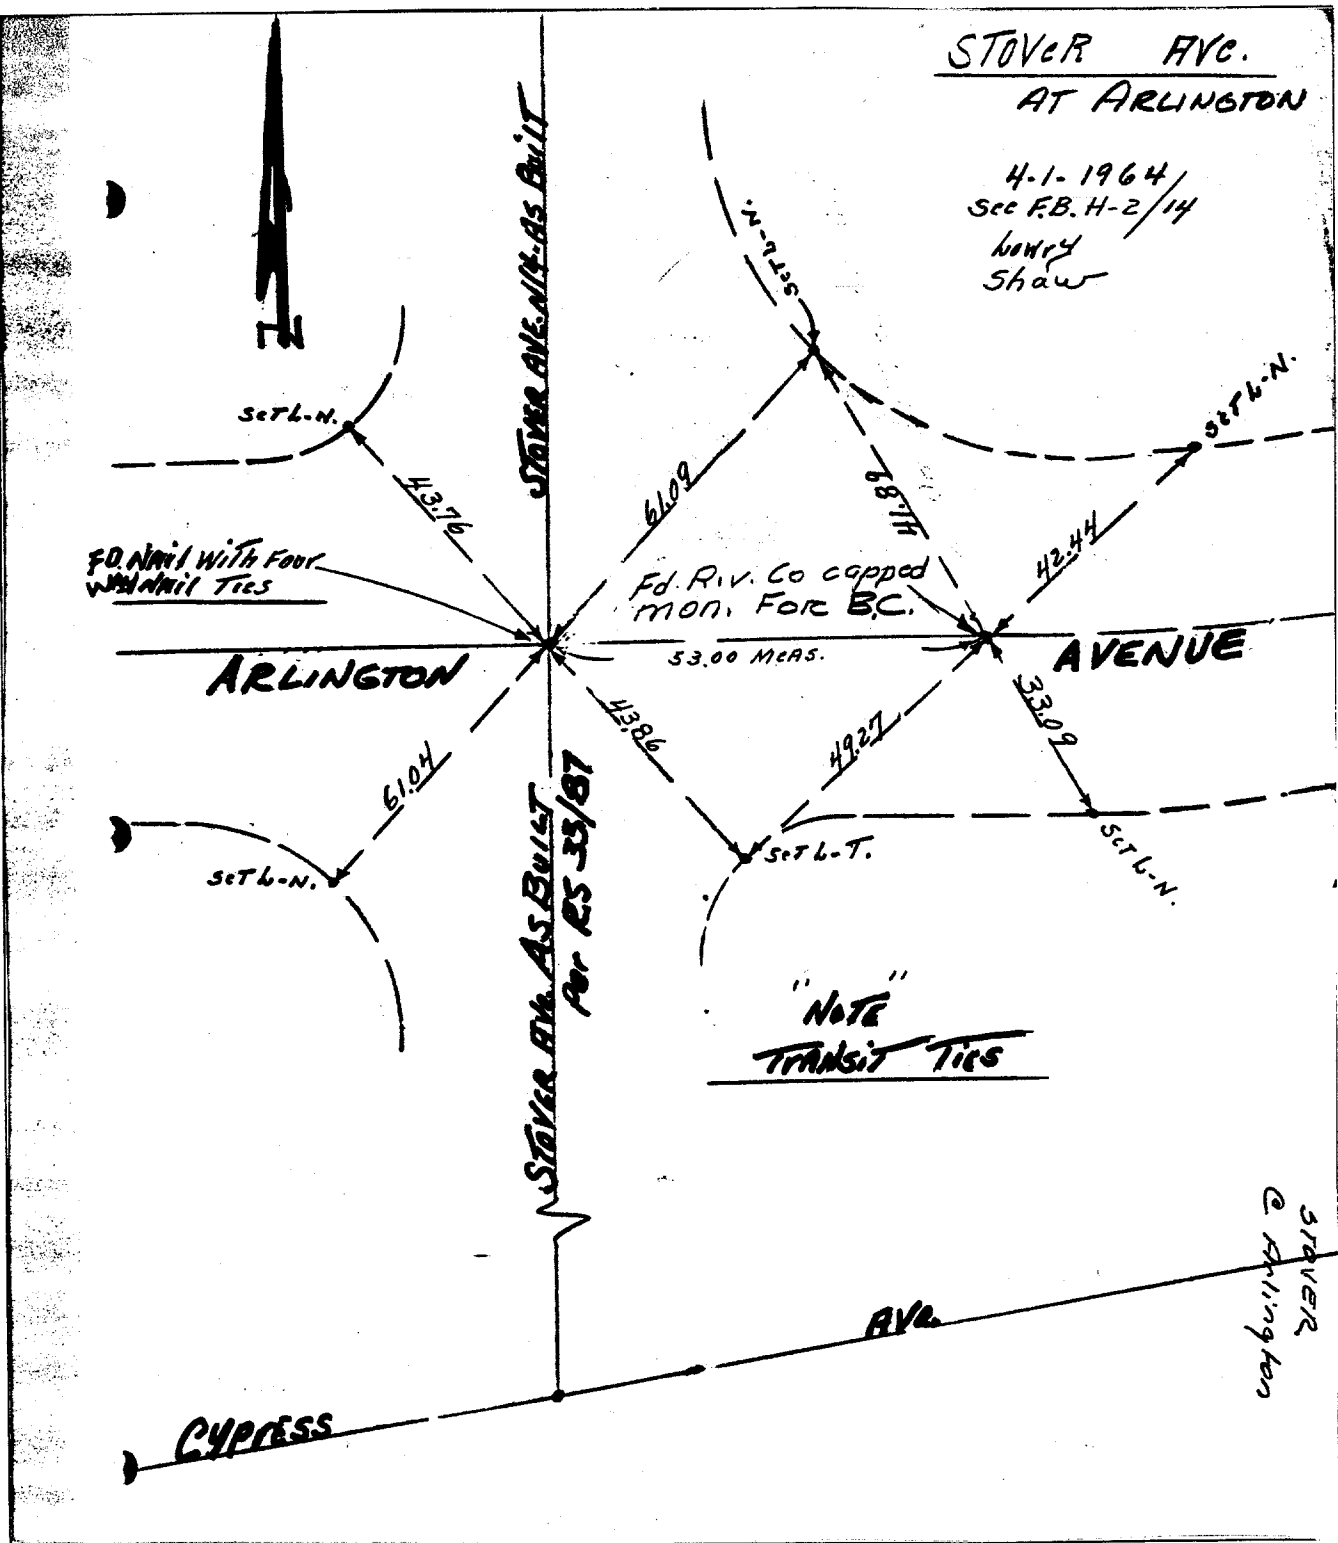

STOVER AVE.  
 AT ARLINGTON  
 4-1-1964  
 See F.B. H-2/14  
 WONG  
 Shaw

FD Nail With Four  
 W Nail Ties

Fd. Riv. Co capped  
 MON. FOR B.C.

"NOTE"  
 TRANSIT TIES

- ✕ FD. Ramset Nail on T/C
- FD. LD. & TK. on T/C
- FD. "C" Nail on T/C
- Set LD. & TK. on T/C

Scale:  
 Date:  
 Drawn by:  
 N.O.:  
 F.B.:

**OFFICIAL TIE PLAT**  
**CITY OF RIVERSIDE**

These ties are for the purpose of perpetuating the found  
 monumentation. No claim is made as to the relationship of  
 the points or lines shown hereon to true boundary locations.

Sheet 1 of 1  
 File No.: