


Street: STRONG STREET  
 7470. TIF  
 X-Street: DAVIES DRIVE  
 OFFICIAL USE ONLY

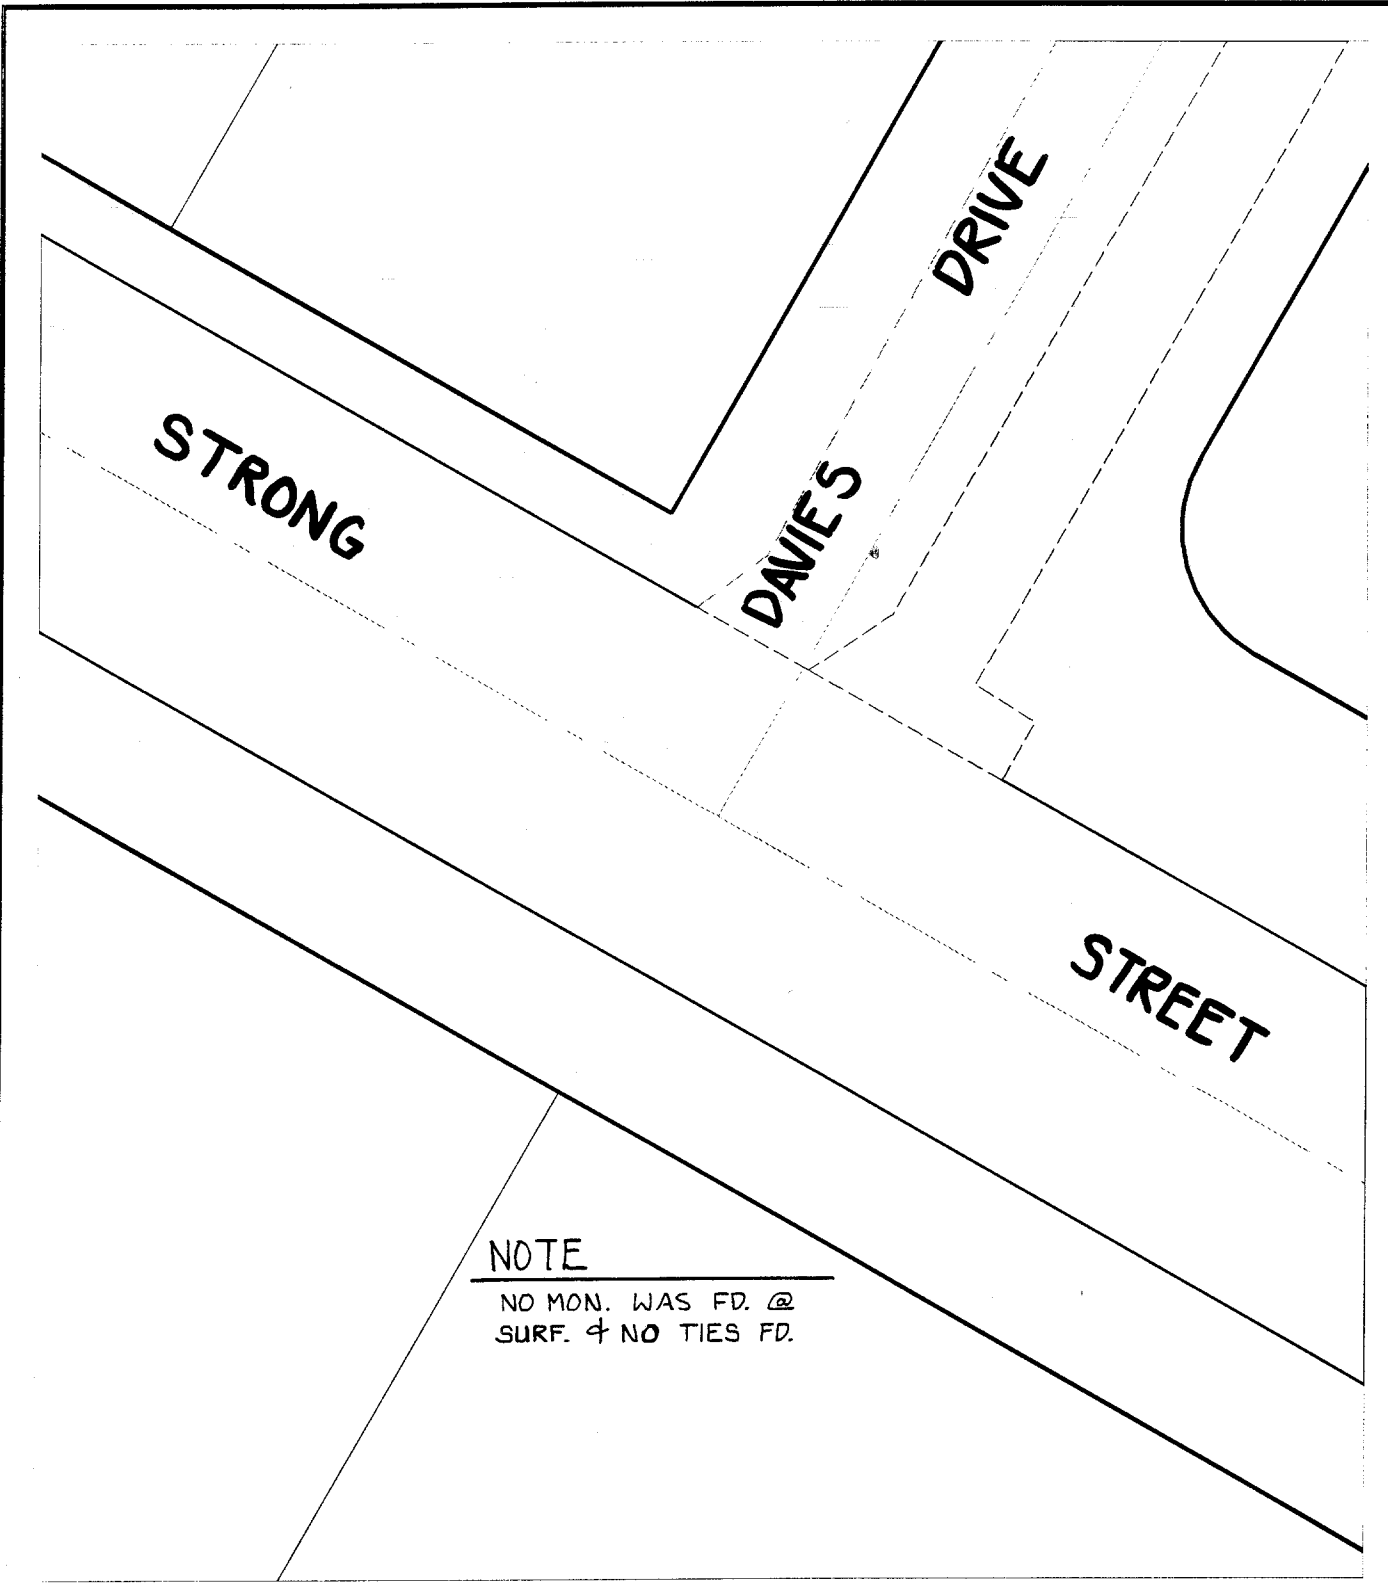

NOTE  
 NO MON. WAS FD. @  
 SURF. & NO TIES FD.

- ✕ FD. Ramset Nail on T/C
- FD. LD. & TK. on T/C
- FD. "C" Nail on T/C
- Set LD. & TK. on T/C

Scale: 1" = 20'  
 Date: 11/29/99  
 Drawn by: SURVEY  
 W.O.:  
 F.B.:

**OFFICIAL TIE PLAT**  
 CITY OF RIVERSIDE

*These ties are for the purpose of perpetuating the found monumentation. No claim is made as to the relationship of the points or lines shown hereon to true boundary locations.*



Sheet 1 of 1  
 File No.: