


SURVEY OF CENTERLINE TIES - REVISED SHT. 6 OF 8
 FOR TRACT 22153-4 W.O. No. 13251 Date 10-13-95
 SURVEY PARTY FUZZLONG, MARR REF. AM.

SURVEY NOTES SUFFOLK CT @ BRIARCLIFF LAKE

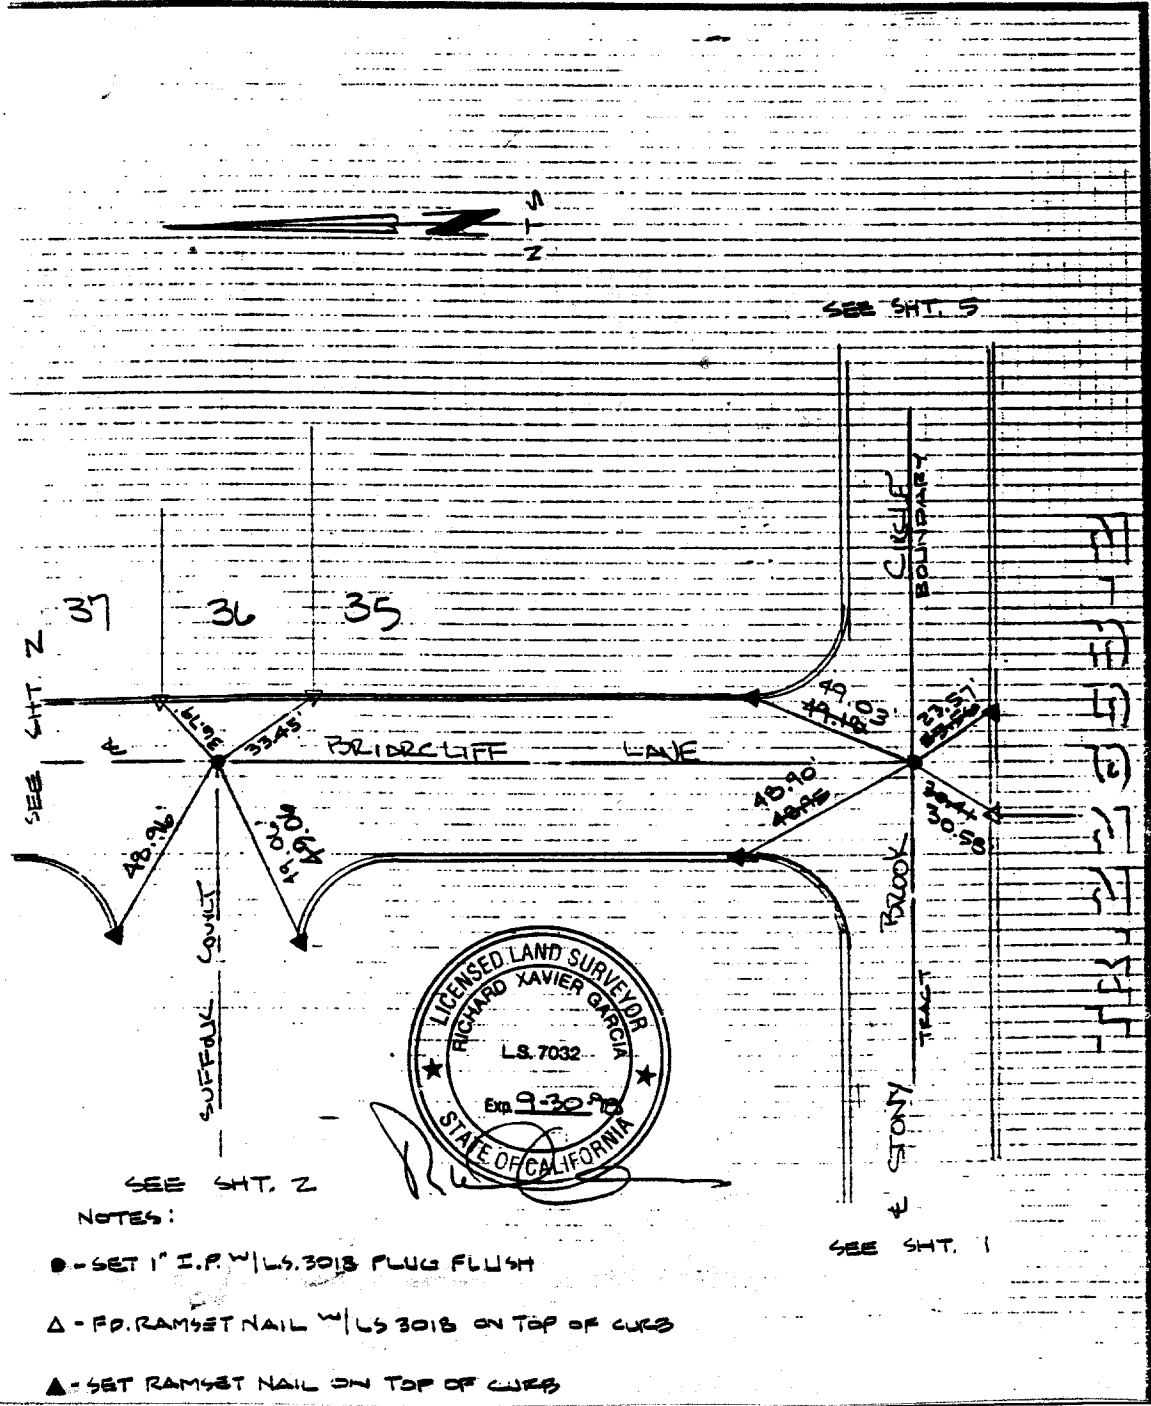

NOTES:
 ● - SET 1" I.P.W. / LS. 3013 PLUG FLUSH
 ▲ - FD. RAMSET NAIL W/ LS 3013 ON TOP OF CURB
 ▲ - SET RAMSET NAIL ON TOP OF CURB

- ✕ FD. Ramset Nail on T/C
- FD. LD. & TK. on T/C
- FD. "C" Nail on T/C
- Set LD. & TK. on T/C

Street: SUFFOLK COURT
7481. TIF
 OFFICIAL USE ONLY
 X-Street: BRIARCLIFF LN.

Scale:
 Date:
 Drawn by:
 W.O.:
 F.B.:

OFFICIAL TIE PLAT
CITY OF RIVERSIDE

These ties are for the purpose of perpetuating the found monumentation. No claim is made as to the relationship of the points or lines shown hereon to true boundary locations.

Sheet 1 of 1
 File No.: