


SURVEY OF 9 TIES (TR 21834-3) F.B. 10972/45
 FOR U.S. HOMES W.O. No. 10972 Date 9-6-89
 SURVEY PARTY CANNIA @ Z21 STEAD CHACON REF. AM.

Street: SUGAR GUM RD.
7482 TIE
 X-Street: BELLA DONA
 OFFICIAL USE ONLY

TRACT 21834-3

SURVEY NOTES

- ⊙ SET 1" P.W. RR LS 3/16 PLUSH
- SET RAMSET IN T/C
- △ SET NAIL FLAG LS 3/16 IN T/C
(SET IN 1/2" FEED)

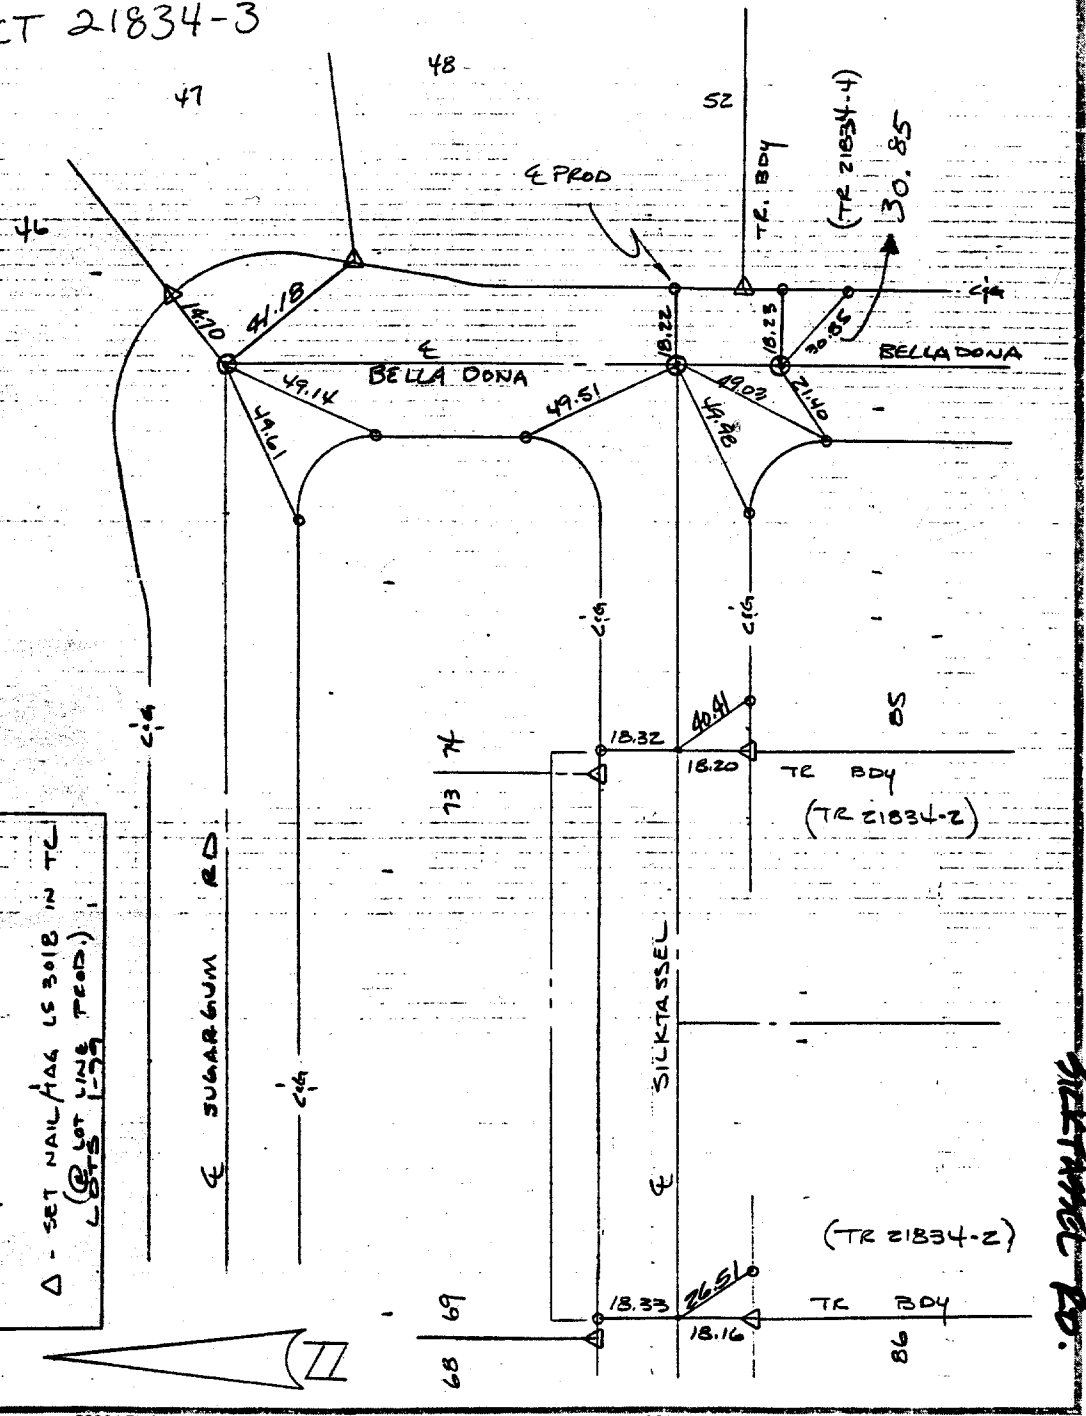

3880 LEMON STREET POST OFFICE BOX 493 RIVERSIDE, CALIFORNIA 92502 RIVERSIDE 686-0844

- ✕ FD. Ramset Nail on T/C
- FD. LD. & TK. on T/C
- FD. "C" Nail on T/C
- Set LD. & TK. on T/C

Scale:
 Date:
 Drawn by:
 W.O.:
 F.B.:

OFFICIAL TIE PLAT

CITY OF RIVERSIDE

These ties are for the purpose of perpetuating the found monumentation. No claim is made as to the relationship of the points or lines shown hereon to true boundary locations.

Sheet 1 of 1
 File No.: