


751.71F

Street: BOBCAT LANE
751.71F
X-Street: MISSION VILLAGE DR.
OFFICIAL USE ONLY

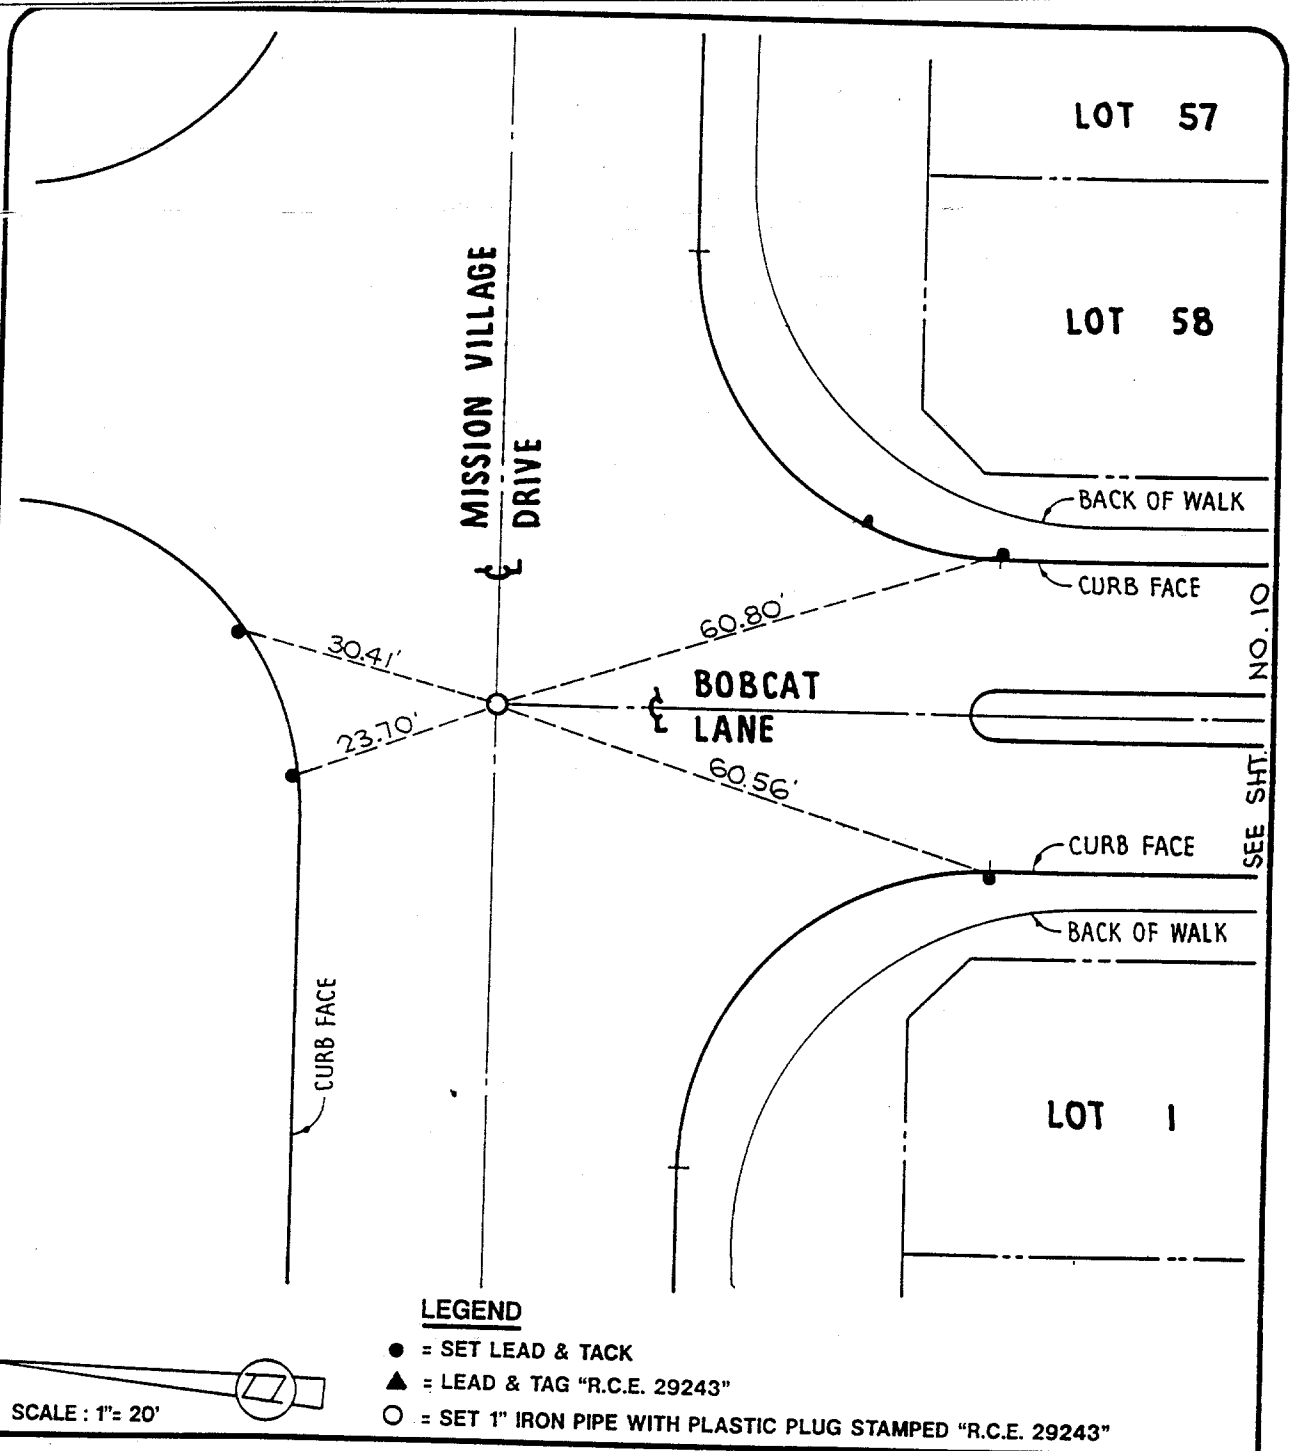

LEGEND

- = SET LEAD & TACK
- ▲ = LEAD & TAG "R.C.E. 29243"
- = SET 1" IRON PIPE WITH PLASTIC PLUG STAMPED "R.C.E. 29243"

SCALE: 1" = 20'

CITY OF RIVERSIDE

☉ SURVEY TIE

TRACT NO. 27288

- ✕ FD. Ramset Nail on T/C
- FD. "C" Nail on T/C
- FD. LD. & TK. on T/C
- Set LD. & TK. on T/C

OFFICIAL TIE PLAT
CITY OF RIVERSIDE

Scale:
Date:
Drawn by:
W.O.:
F.B.:

These ties are for the purpose of perpetuating the found monumentation. No claim is made as to the relationship of the points or lines shown hereon to true boundary locations.

PAGE 9 OF 12
Sheet 1 of 1
File No.: