


7515.71E

Street: SUNRIDGE DR.

OFFICIAL USE ONLY

X-Street: SHADY CIRCLE & STEPHANE

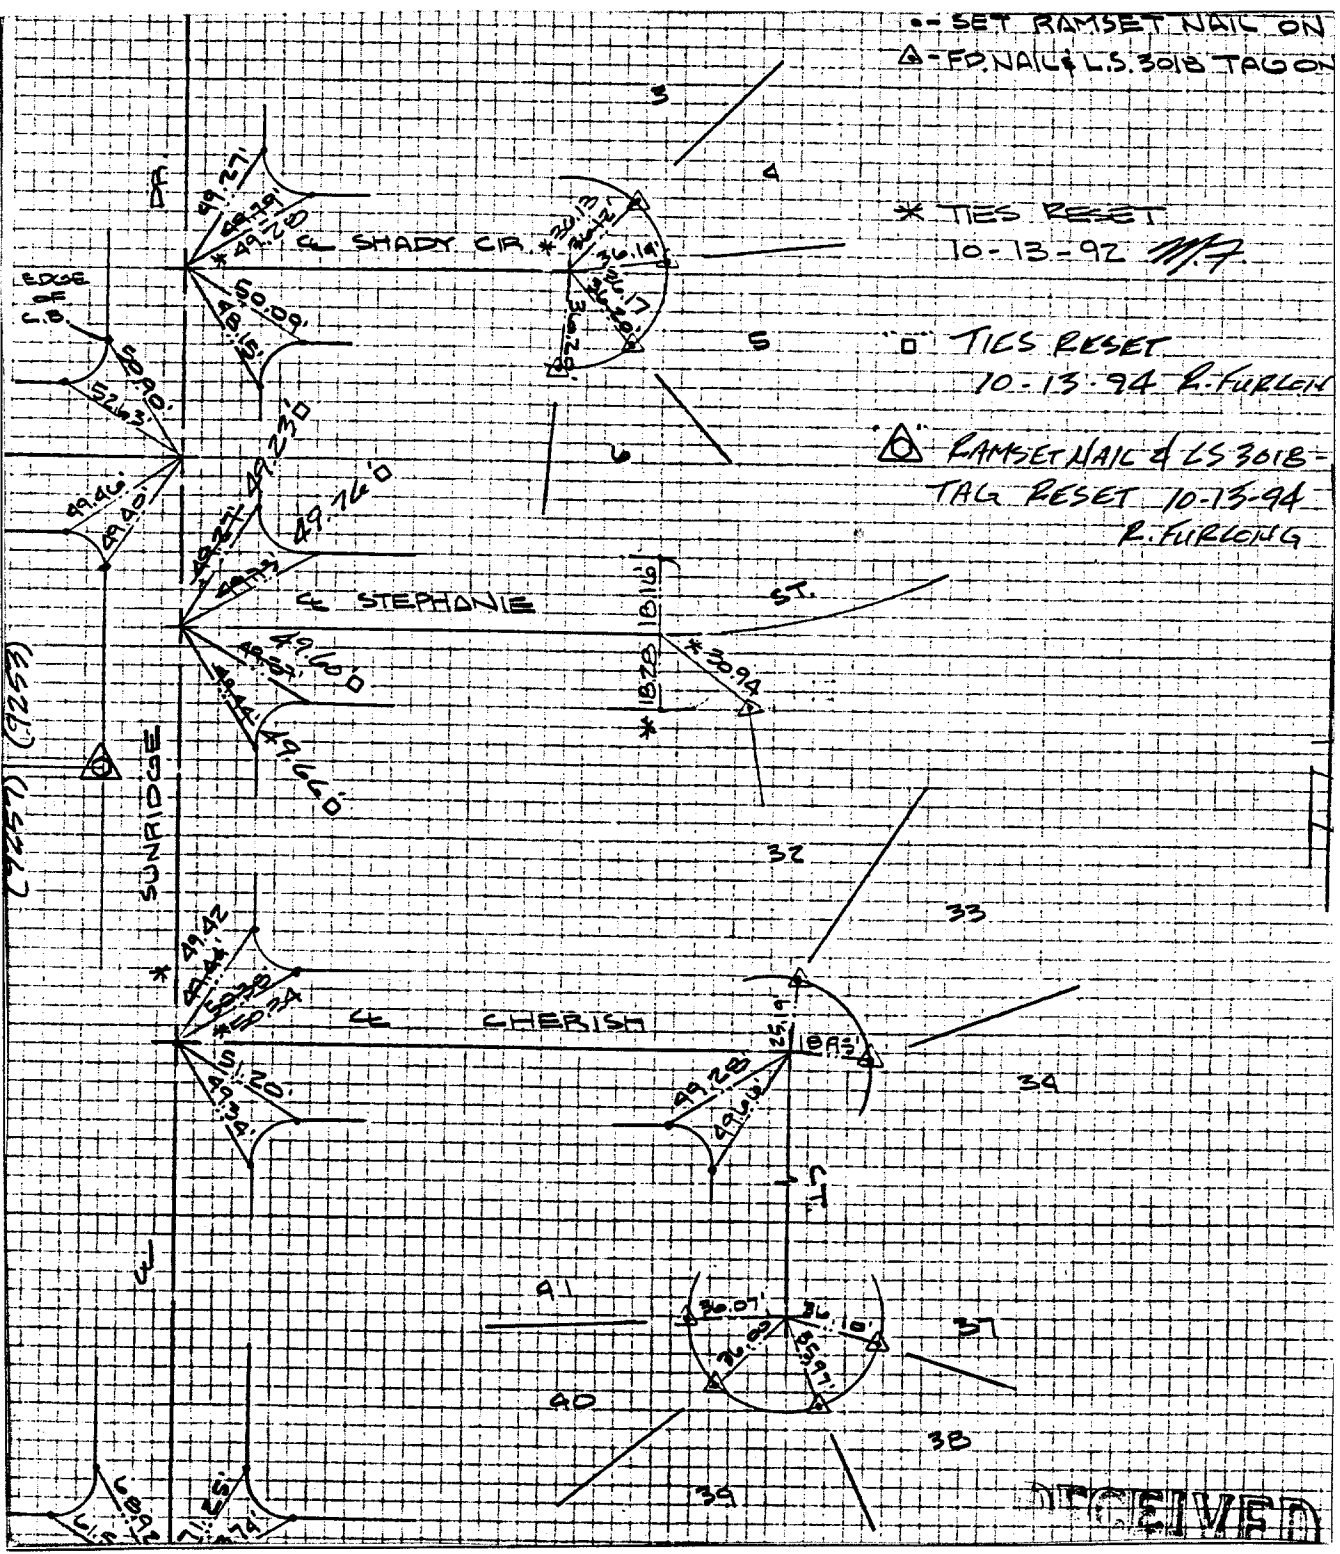

● - SET RAMSET NAIL ON
 ▲ - FD NAIL & L.S. 3018 TAG ON

* TIES RESET
 10-13-92 M.F.

□ TIES RESET
 10-13-94 R. FURLONG

△ RAMSET NAIL & L.S. 3018 -
 TAG RESET 10-13-94
 R. FURLONG

- × FD. Ramset Nail on T/C
- FD. LD. & TK. on T/C
- FD. "C" Nail on T/C
- Set LD. & TK. on T/C

Scale:
 Date: 10-26-89
 Drawn by:
 W.O.: 10787
 F.B.: 10787/138

OFFICIAL TIE PLAT

CITY OF RIVERSIDE

These ties are for the purpose of perpetuating the found monumentation. No claim is made as to the relationship of the points or lines shown hereon to true boundary locations.

TR 21638-3

Sheet 1 of 1
 File No.: