

TRACT # 4413

PEREZ-AGUILEZA-STIRES


NOV. 27 73

71-230


S. OF

ARLINGTON
1022 191

Street: SUNSET RANCH RD. 7520. TIF
 OFFICIAL USE ONLY
 X-Street: ARLINGTON AVE.

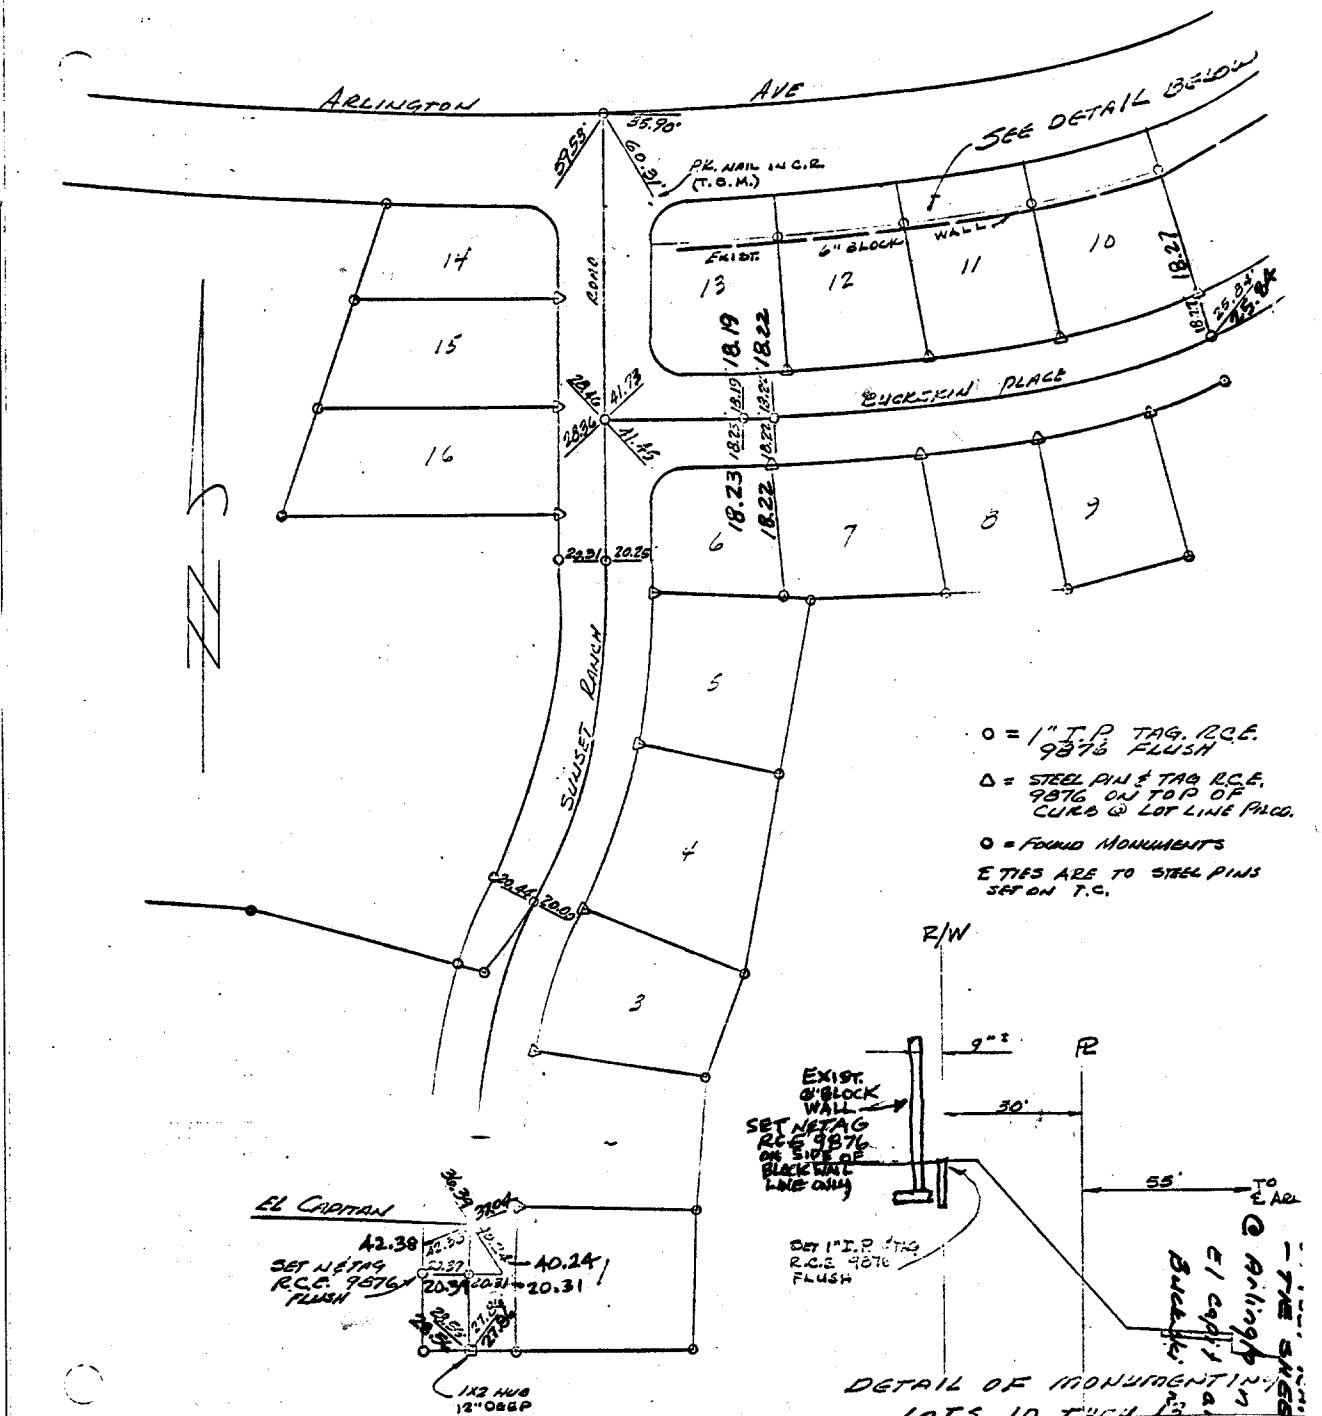

- = 1" T.P. TAG, R.C.C. 98 7/8" FLUSH
 - ⊖ = STEEL PIN & TAG R.C.C. 98 7/8" ON TOP OF CURB @ LOT LINE PROJ.
 - = FOUND MONUMENTS
- E TIES ARE TO STEEL PINS SET ON T.C.

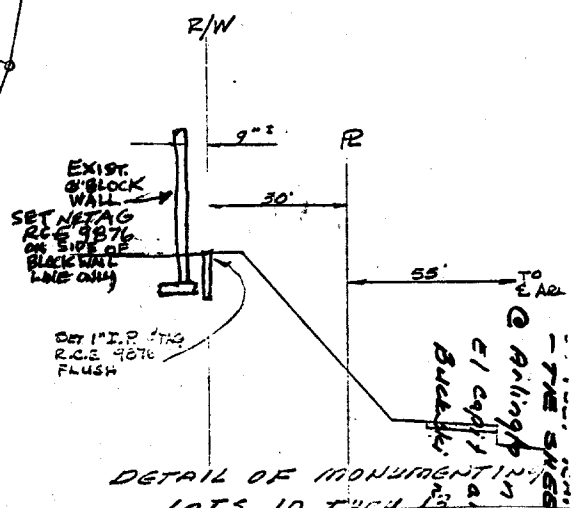

- ✗ FD. Ramset Nail on T/C
- FD. LD. & TK. on T/C
- FD. "C" Nail on T/C
- Set LD. & TK. on T/C

Scale:
 Date:
 Drawn by:
 W.O.:
 F.B.:

**OFFICIAL TIE PLAT
 CITY OF RIVERSIDE**

These ties are for the purpose of perpetuating the found monumentation. No claim is made as to the relationship of the points or lines shown hereon to true boundary locations.

Sheet 1 of 1
 File No.: