


TRACT # 4413

PEREZ-AGUILEZA-STIRES

NOV. 27 1913

71-230  
S. OF ARLINGTON  
1022 191

Street: **SUNSET RANCH RD.**  
**7521.TIF**  
X-Street: **BUCKSKIN PLACE**  
OFFICIAL USE ONLY

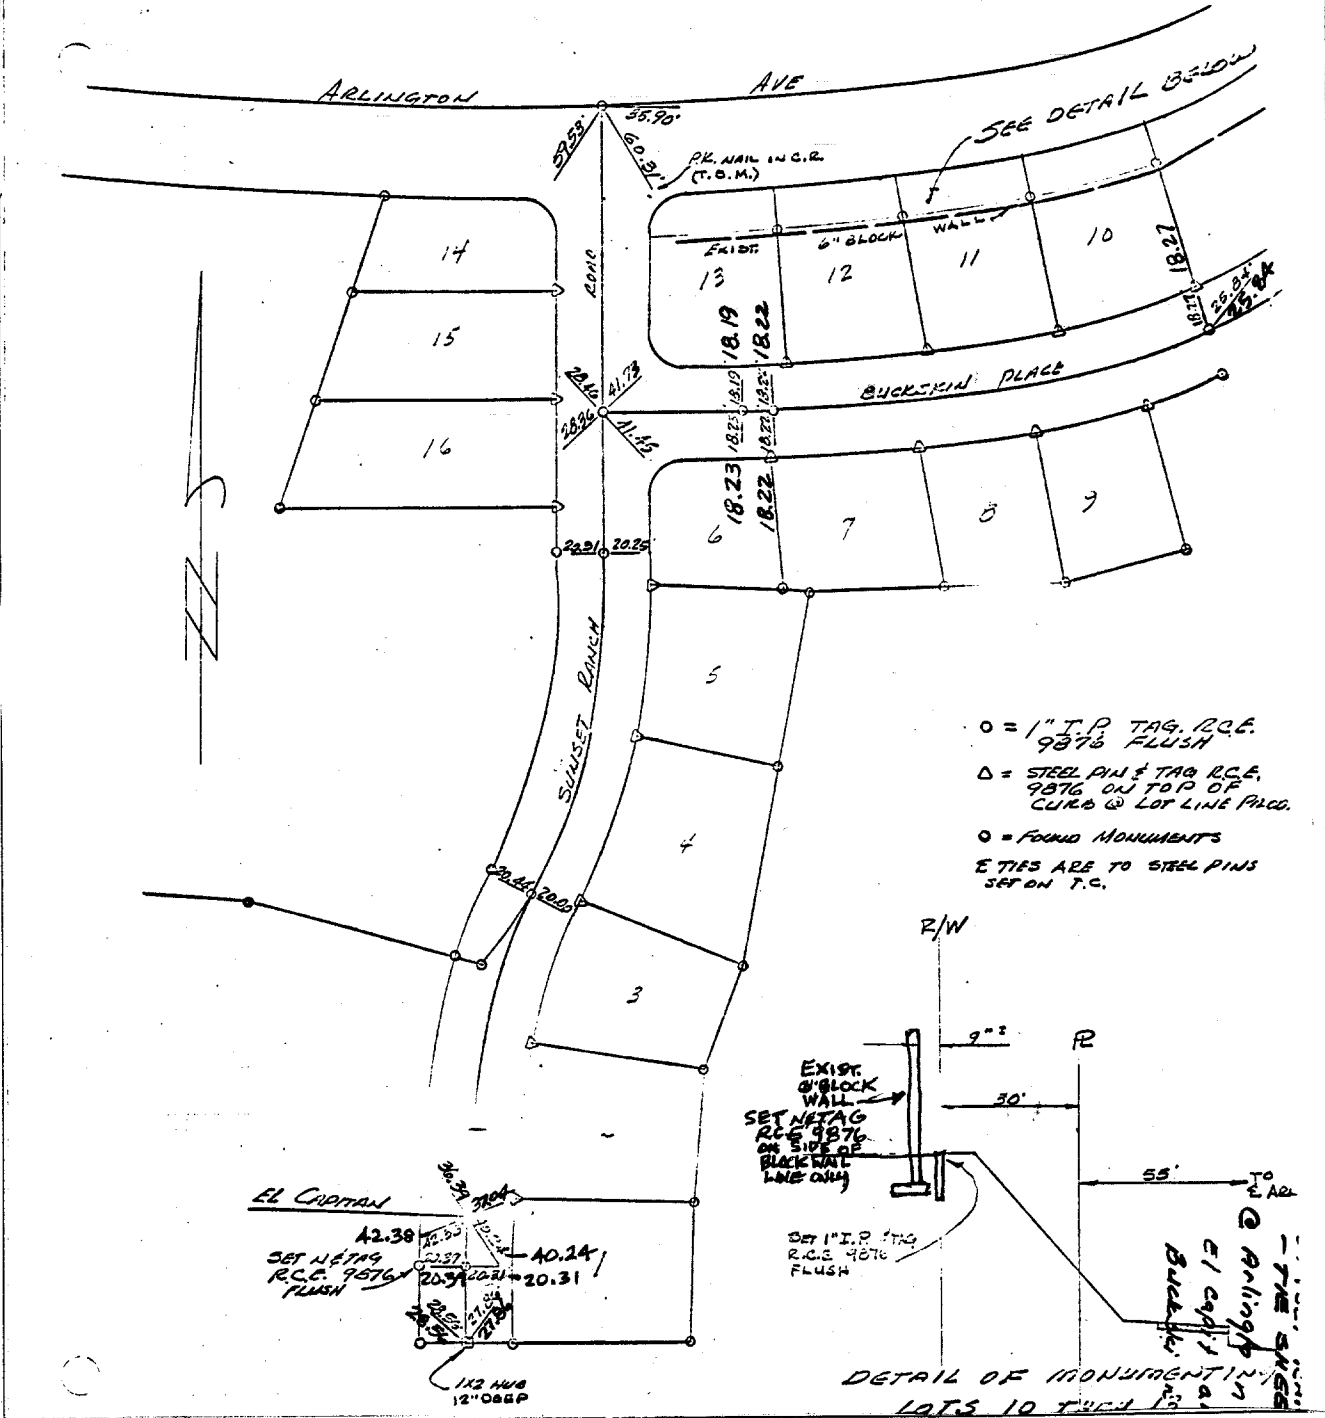

- ✕ FD. Ramset Nail on T/C
- FD. "C" Nail on T/C

- FD. LD. & TK. on T/C
- Set LD. & TK. on T/C

Scale:  
Date:  
Drawn by:  
W.O.:  
F.B.:

## OFFICIAL TIE PLAT CITY OF RIVERSIDE

These ties are for the purpose of perpetuating the found  
monumentation. No claim is made as to the relationship of  
the points or lines shown hereon to true boundary locations.

Sheet 1 of 1  
File No.: