

153.71F




DRAWING SCALE: 1" = 60'



- INDICATES SET 1" I.P. TAGGED L S 3547.
- INDICATES SET NAIL IN TOP OF CURB.

LOT 1
TRACT 26109-1

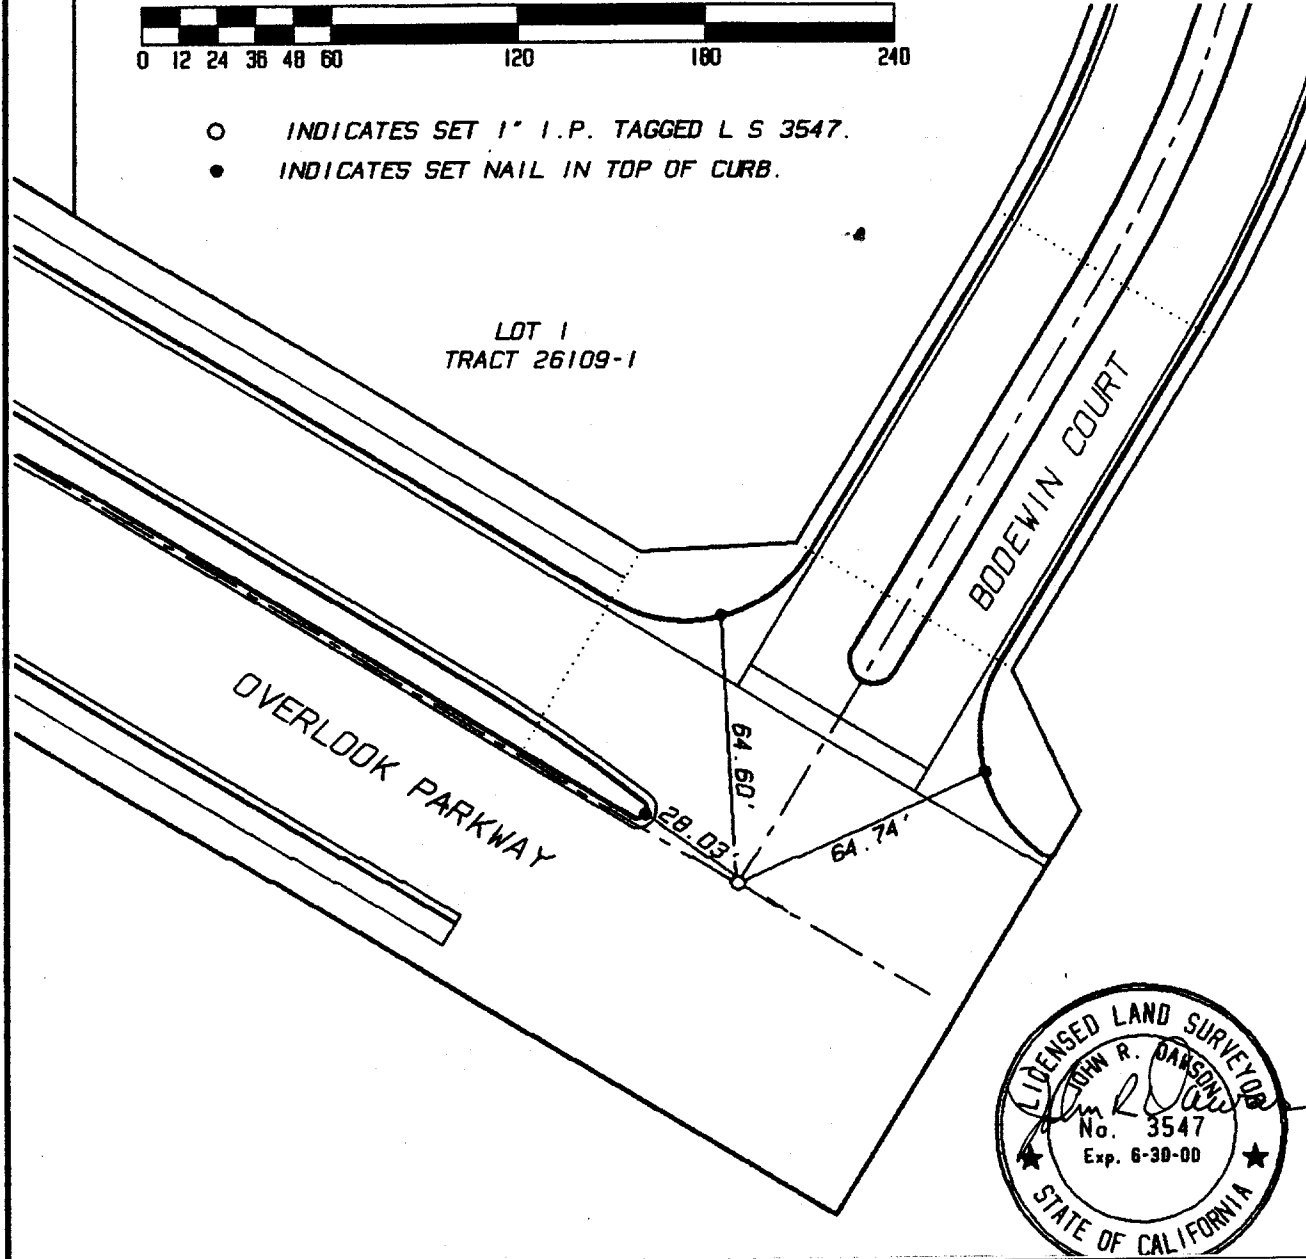

- × FD. Ramset Nail on T/C
- FD. "C" Nail on T/C

- FD. LD. & TK. on T/C
- Set LD. & TK. on T/C

Street: OVERLOOK PRWY
753.71F

X-Street: BODEWIN CT
OFFICIAL USE ONLY

Scale:
Date:
Drawn by:
W.O.:
F.B.:

OFFICIAL TIE PLAT

CITY OF RIVERSIDE

These ties are for the purpose of perpetuating the found monumentation. No claim is made as to the relationship of the points or lines shown hereon to true boundary locations.

Sheet 1 of 1
File No.: