


STREET SUNNYSIDE DR. OFFICE USE ONLY X-STREET BC - SW'LY OF PACHAPPA

7551.71F

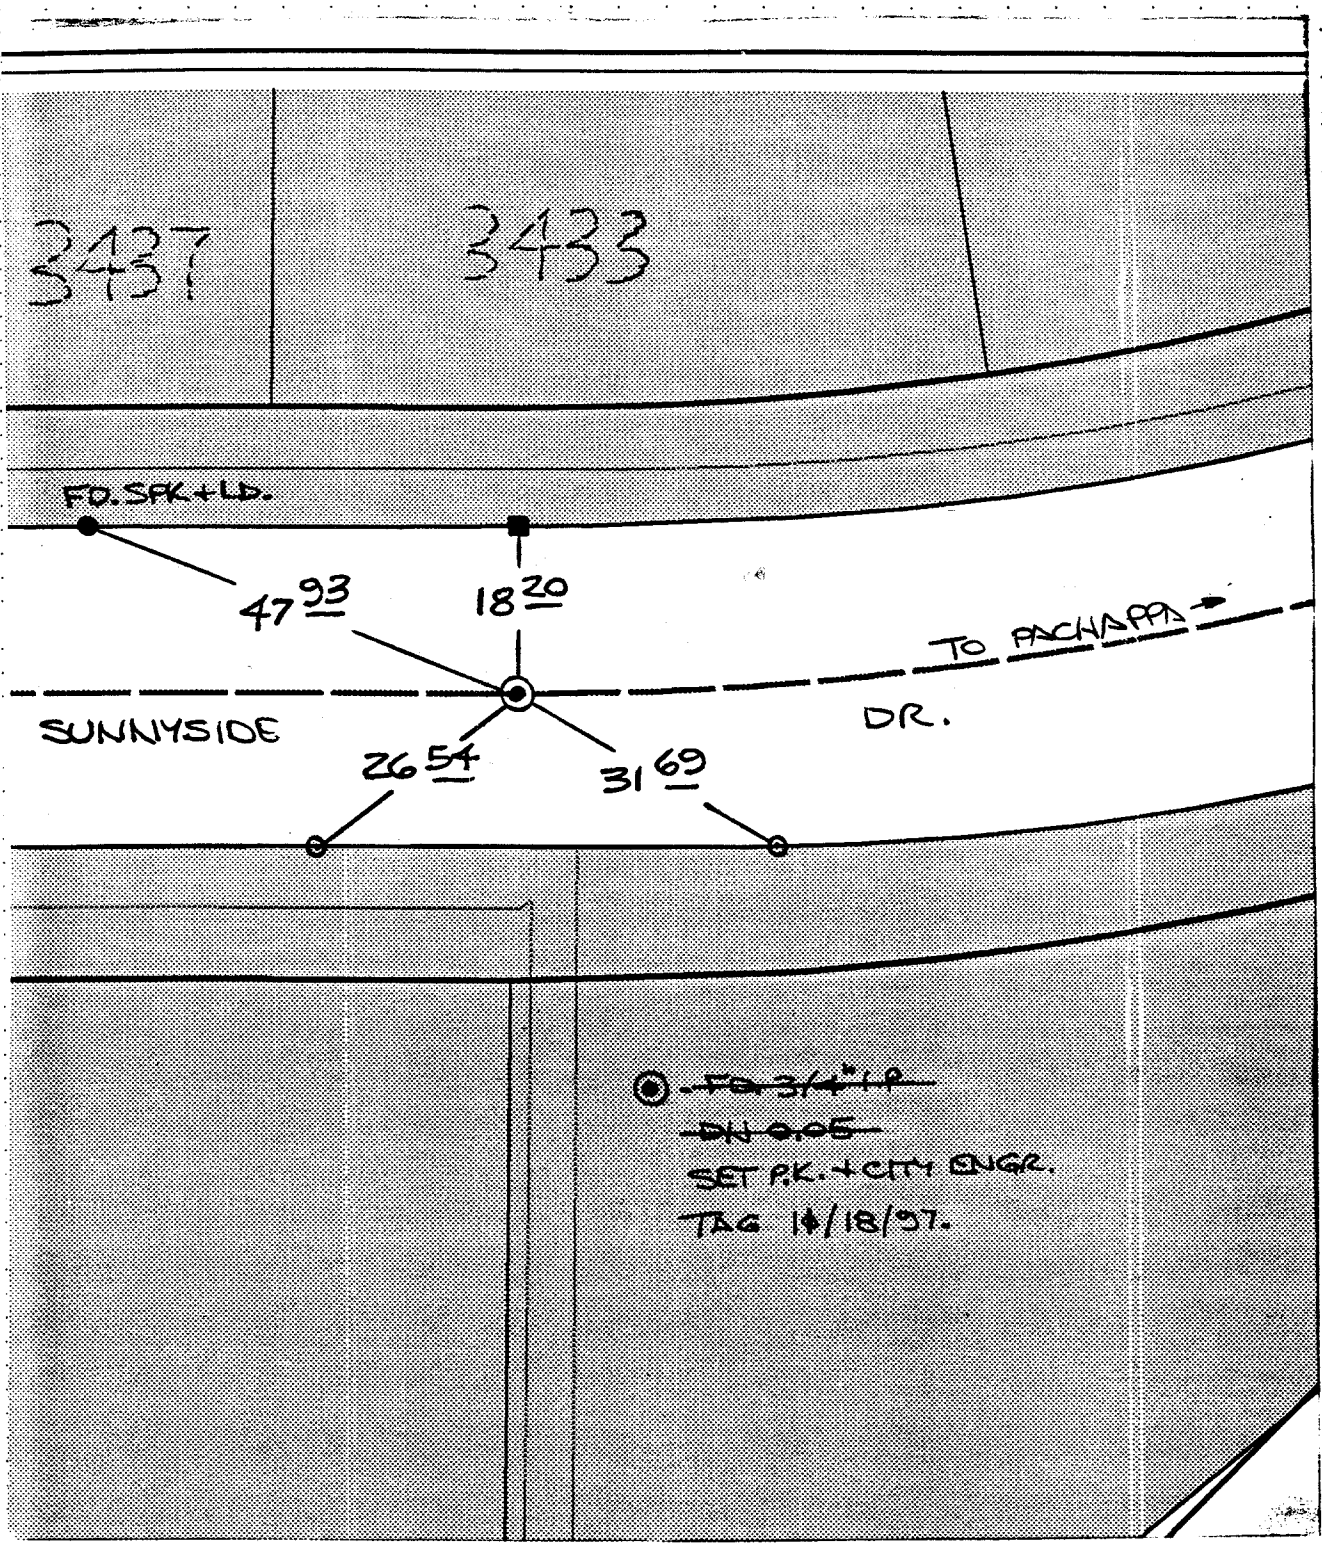

- ✕ FD. Ramset Nail on T/C
- FD. "C" Nail on T/C
- FD. LD. & TK. on T/C
- SET LD. & TK. On T/C

SCALE: 1" = 20'  
 DATE: 11/97  
 DR. BY: G.L.  
 W.O.:  
 F.B.:

**OFFICIAL TIE PLAT**  
**CITY OF RIVERSIDE**  
*These ties are for the purpose of perpetuating the found  
 monumentation. No claim is made as to the relationship of  
 the points or lines shown hereon to true boundary locations.*

SHEET  
 1  
 OF 2 SHEETS  
 FILE NO.: