


Street: SUNRIDGE DR.  
7556. TIF  
 X-Street: STEPHANIE ST  
 OFFICIAL USE ONLY

SURVEY OF TR. 21638-3 & TIES  
 FOR LANDING  
 SURVEY PARTY CARLA VULLA BAKER  
 W.O. No. 10787 Date 10-26-89  
 REF. AM. SHEET 1 OF 1 SHEET

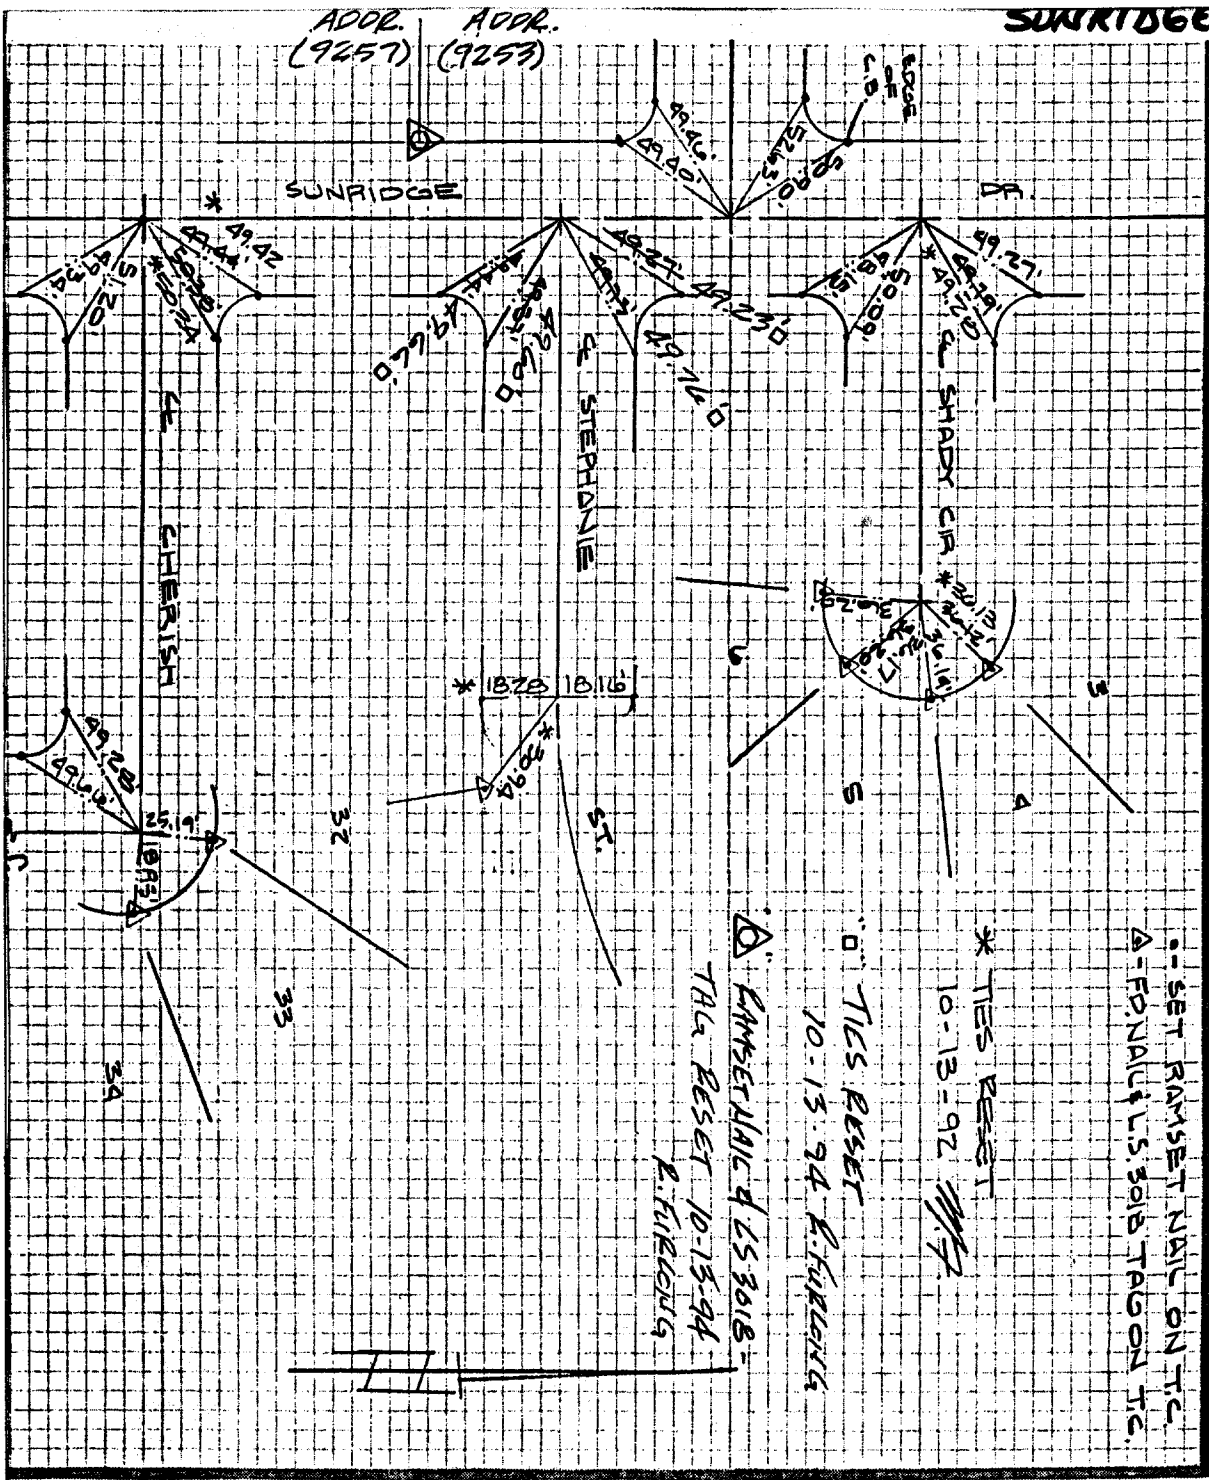

- × FD. Ramset Nail on T/C
- FD. LD. & TK. on T/C
- FD. "C" Nail on T/C
- Set LD. & TK. on T/C

Scale:  
 Date: 10-26-89  
 Drawn by:  
 W.O.: 10787  
 F.B.: 10787/138

**OFFICIAL TIE PLAT**  
**CITY OF RIVERSIDE**

These ties are for the purpose of perpetuating the found monumentation. No claim is made as to the relationship of the points or lines shown hereon to true boundary locations.

TR 21638-3  
 Sheet 1 of 1  
 File No.: