


757.77F

Street: BOICE LN
757.77F

X-Street: GOLDEN STAR AVE
OFFICIAL USE ONLY

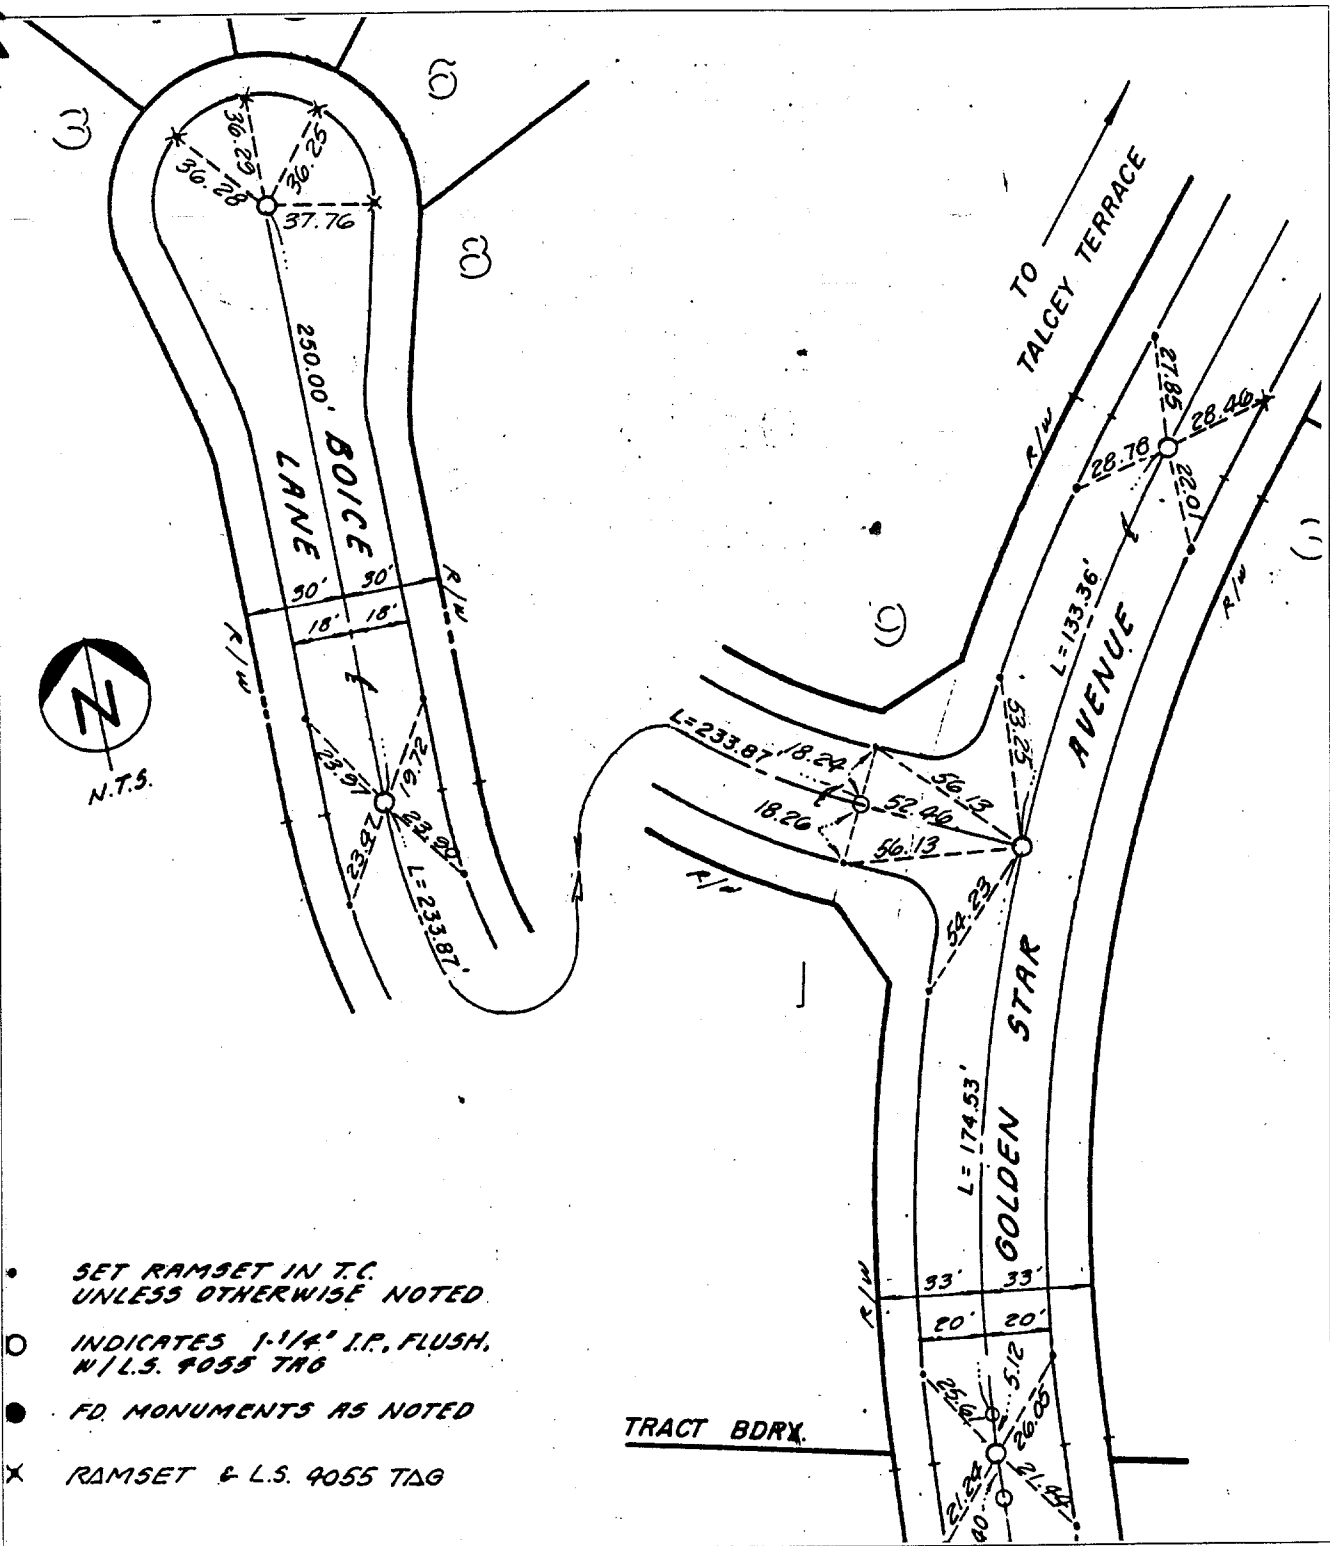

- SET RAMSET IN T.C. UNLESS OTHERWISE NOTED.
- INDICATES 1-1/4" I.P. FLUSH, N.I.S. 9055 TAG
- FD. MONUMENTS AS NOTED
- × RAMSET & L.S. 9055 TAG

- × FD. Ramset Nail on T/C
- FD. "C" Nail on T/C

- FD. LD. & TK. on T/C
- Set LD. & TK. on T/C

Scale:
Date:
Drawn by:
W.O.:
F.B.:

OFFICIAL TIE PLAT

CITY OF RIVERSIDE

These ties are for the purpose of perpetuating the found monumentation. No claim is made as to the relationship of the points or lines shown hereon to true boundary locations.

TRACT 19176

Sheet 1 of 1
File No.: