

F.B.: 1089-002

DR. BY: R.G.

DATE: 7/17/00

SCALE: 1"=40'

OFFICIAL TIE PLAT

CITY OF RIVERSIDE

SHEET

1

OF 9 SHEETS

FILE NO:

1001-001

CEM
CANTY ENGINEERING GROUP, INC.
CIVIL ENGINEERING - PLANNING - SURVEYING
2020 IDVA AVENUE, SUITE A-102, P.O. BOX 52050, RIVERSIDE, CA 92517
TEL (909) 683 - 5234 FAX (909) 683 - 5301

TR.22653-3


STREET: **SARANAC PLACE** X-STREET **HARTSDALE DR.**
7570.TIF OFFICE USE ONLY

LEGEND

- - SET 1" P.W./RCE 17550 PASTIC PLUG FLUSH
- - SET RAMSET NAIL ON T.C.
- ▲ - SET NAIL W./RCE 17550 TAG ON T.C.
- ◊ - SET SPIKE W./WASHER STAMPED RCE 17550 FLUSH



SEE SHEET 2

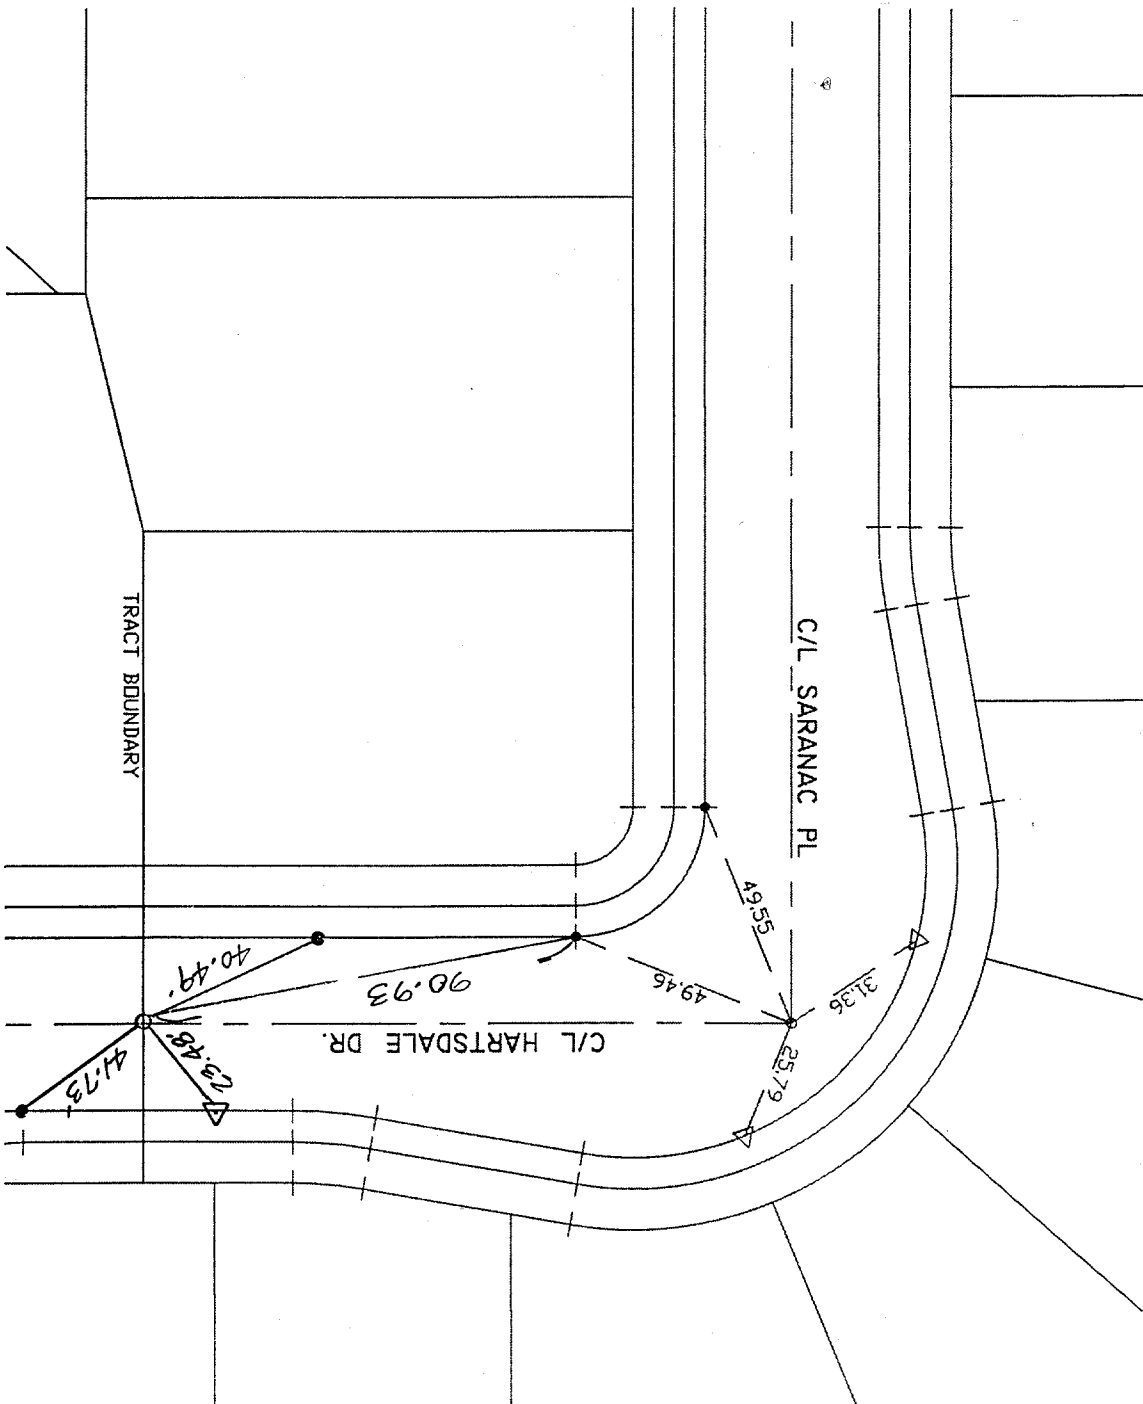

FILE 0256