

Street: SEDGEWICK  
7571 TIE

X-Street: BUNCHE  
OFFICIAL USE ONLY


SEDGEWICK AVE

TRANSIT TIE

TIES MADE  
8/23/62

TIE SHEET  
12/9/65

M.J.G.  
FB 640/55

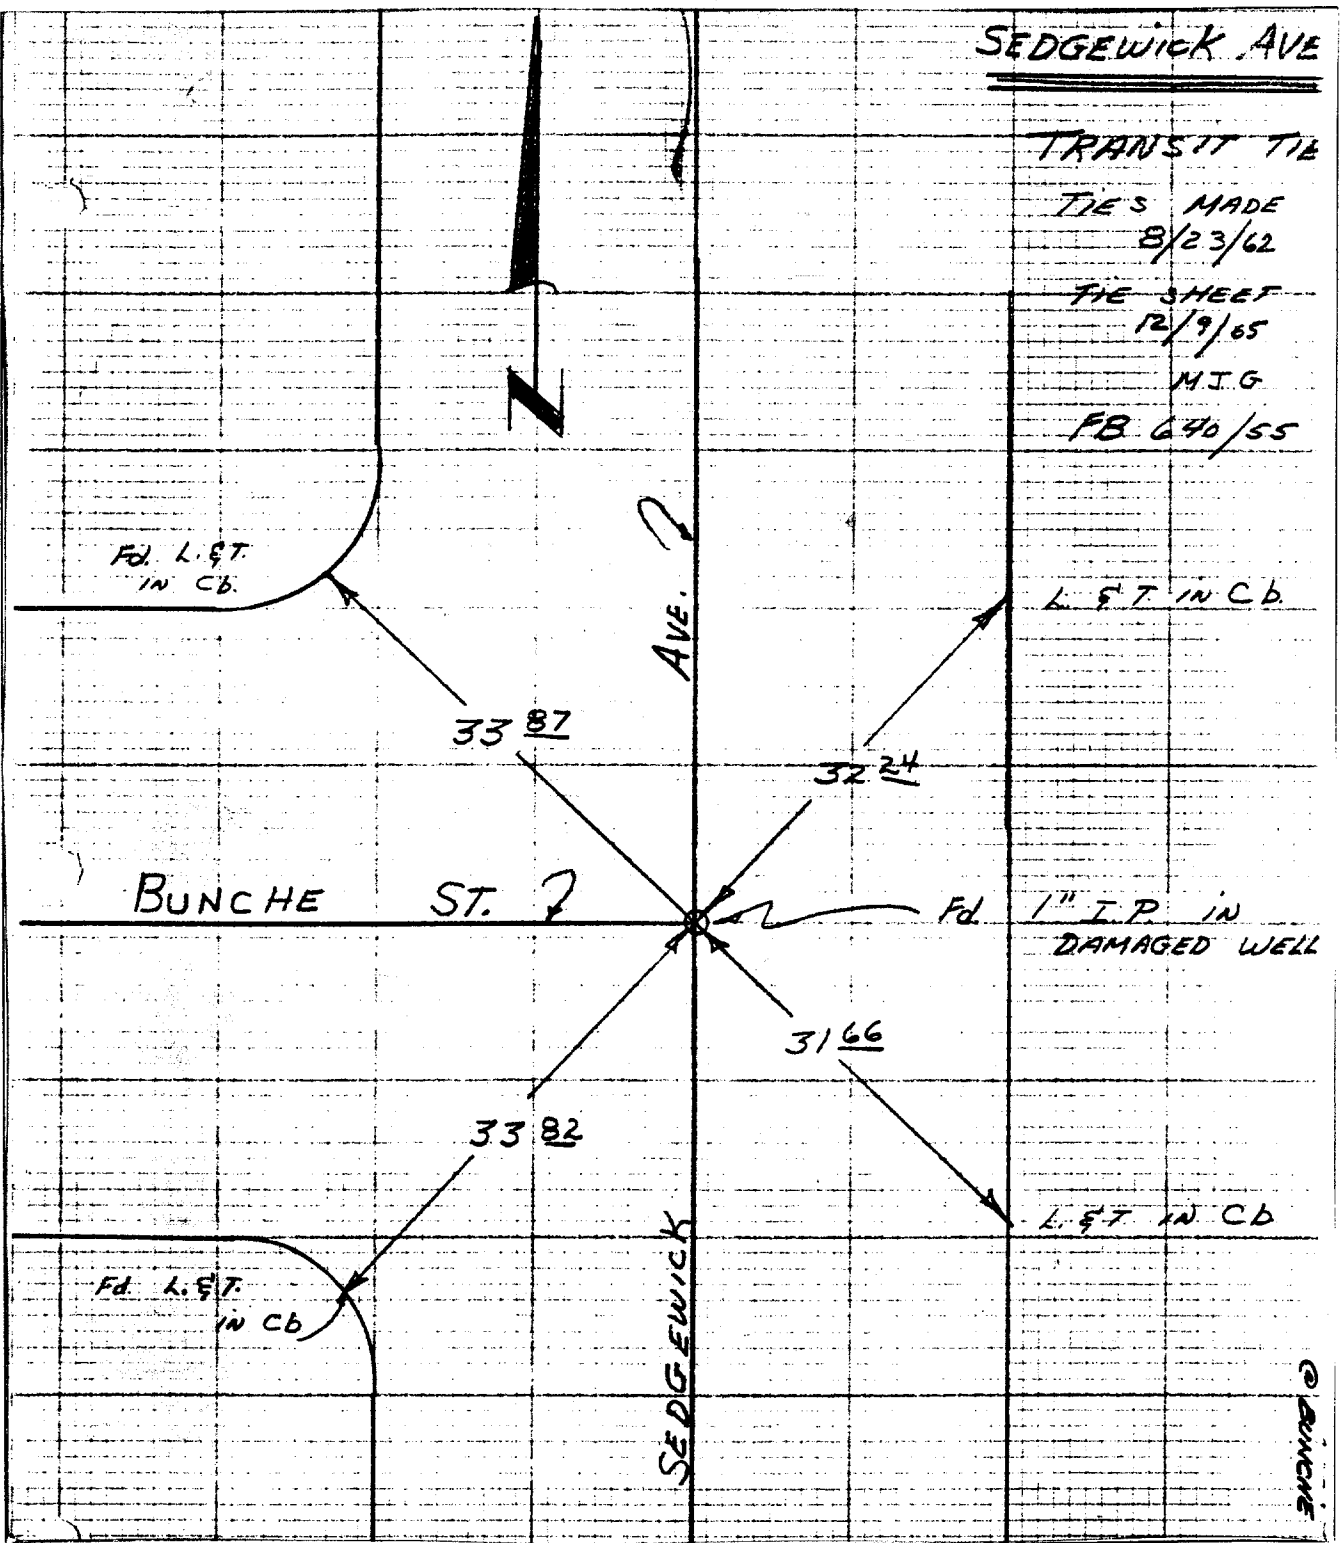

- ✕ FD. Ramset Nail on T/C
- FD. "C" Nail on T/C

- FD. LD. & TK. on T/C
- Set LD. & TK. on T/C

Scale:  
Date:  
Drawn by:  
W.O.:  
F.B.: 640/55

# OFFICIAL TIE PLAT

## CITY OF RIVERSIDE

*These ties are for the purpose of perpetuating the found monumentation. No claim is made as to the relationship of the points or lines shown hereon to true boundary locations.*

Sheet 1 of 1  
File No.: