


# TRANSIT TIES

Street: **UNIVERSITY AVENUE**  
**7582.T1E**  
**UNIVERSITY AVENUE**  
**X-Street: SEDGWICK AVENUE**  
**OFFICIAL USE ONLY**

19

NOTE:  
 ( ) RECORD DISTANCE  
 PER. LL 11/14

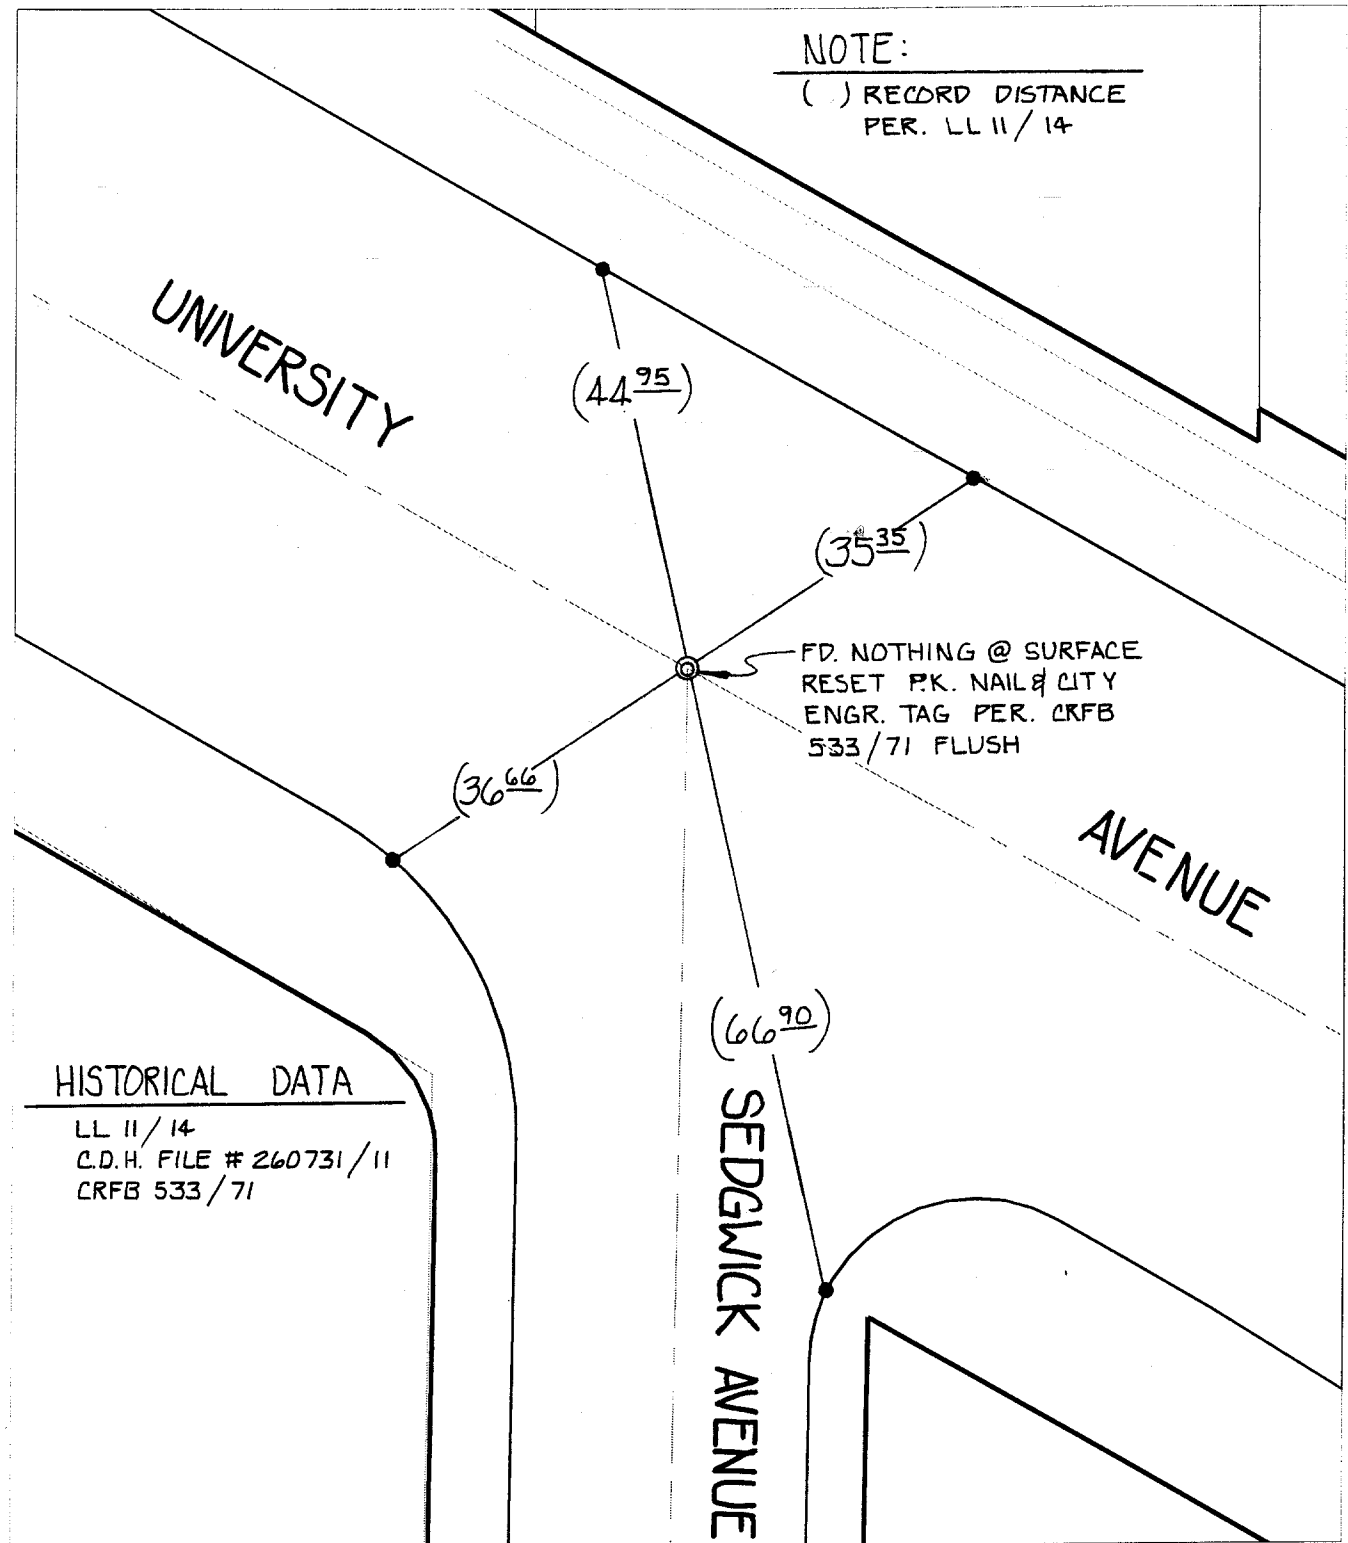

**HISTORICAL DATA**  
 LL 11/14  
 C.D.H. FILE # 260731/11  
 CRFB 533/71

- ✕ FD. Ramset Nail on T/C
- FD. LD. & TK. on T/C
- FD. "C" Nail on T/C
- Set LD. & TK. on T/C

Scale: 1" = 20'  
 Date: 10/08/99  
 Drawn by: SURVEY  
 W.O.:  
 F.B.:

## OFFICIAL TIE PLAT CITY OF RIVERSIDE

*These ties are for the purpose of perpetuating the found monumentation. No claim is made as to the relationship of the points or lines shown hereon to true boundary locations.*



Sheet 1 of 1  
 File No.: 19