


SURVEYED BY GARCIA-CANNARUZZI-EMMO DATE MAR 9, 1984

HISTORICAL DATA

CRPS 206/10-12
 CRPS 119/11
 CRPS 555/14

TRANSIT TIES

LL-11

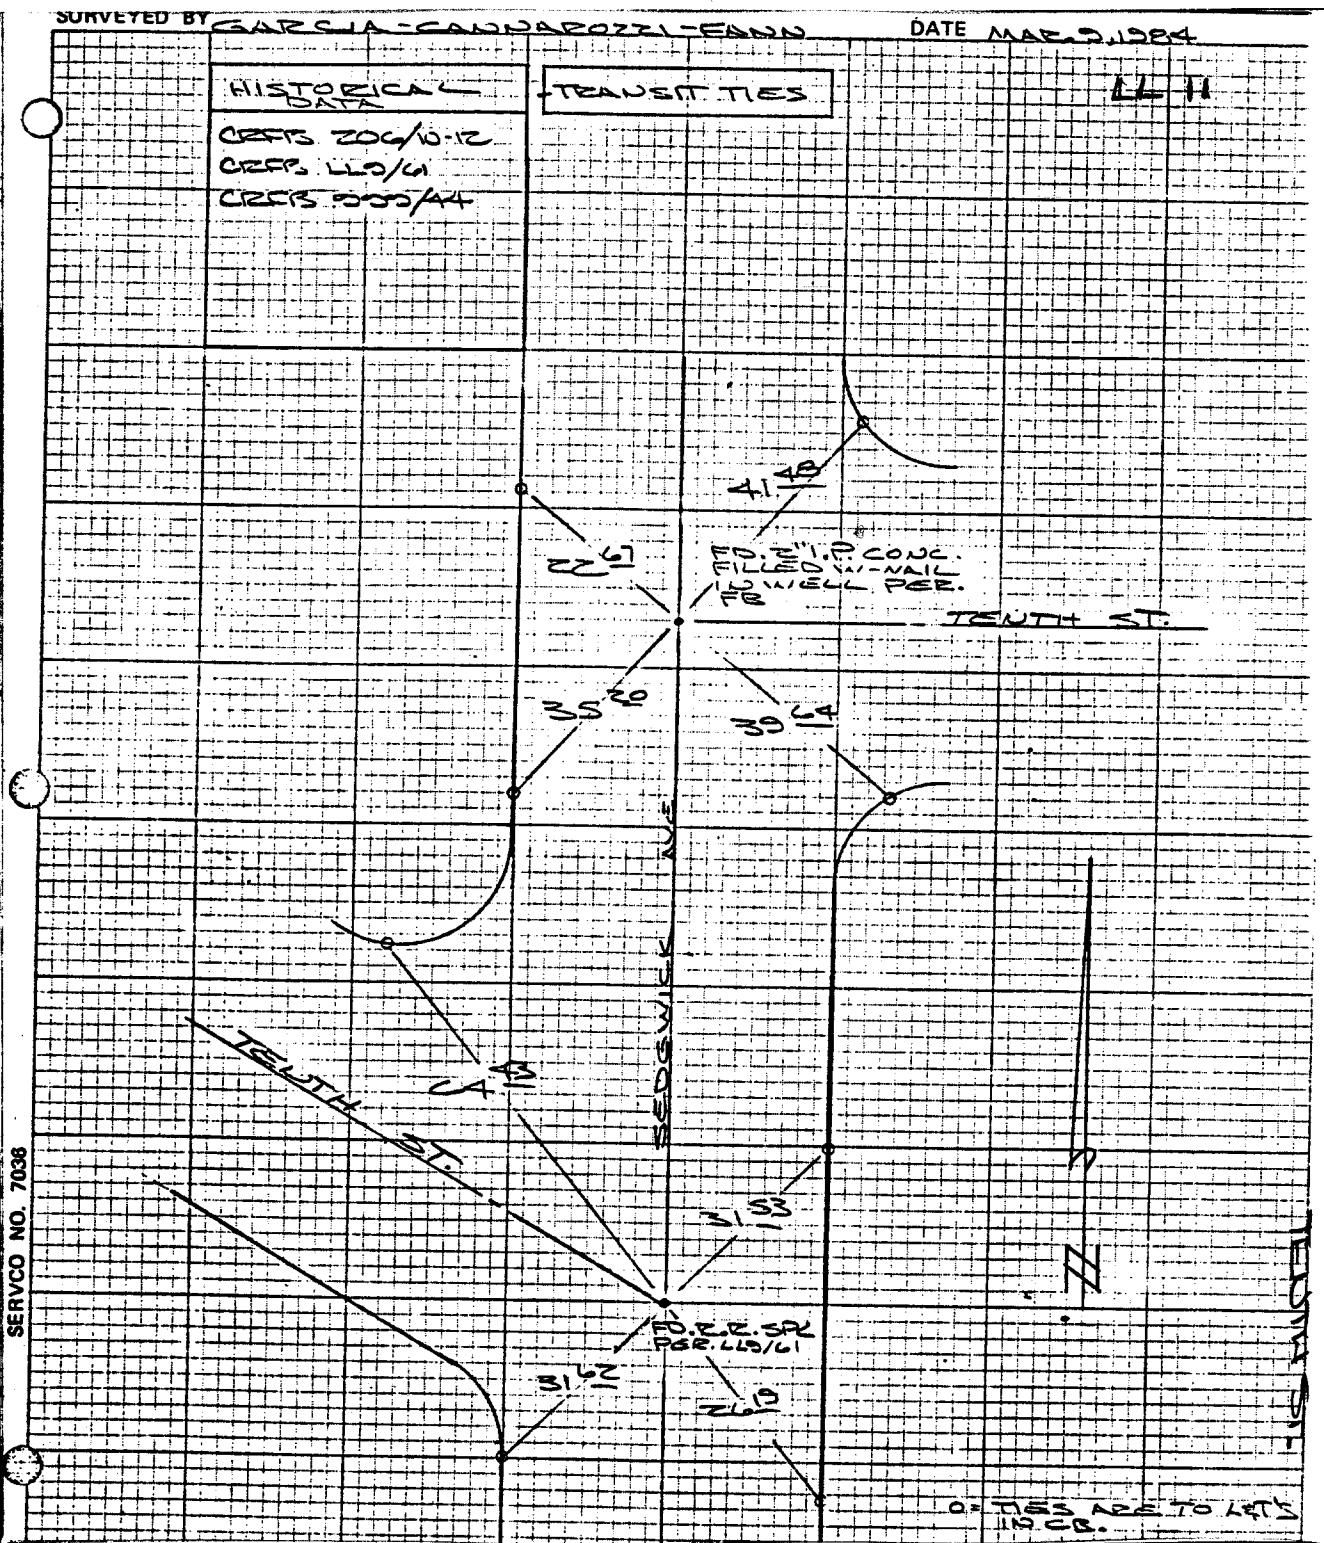

Street: SEDGWICK AVE
7586 TR

X-Street: 10TH STREET
 OFFICIAL USE ONLY

- ✕ FD. Ramset Nail on T/C
- FD. LD. & TK. on T/C
- FD. "C" Nail on T/C
- Set LD. & TK. on T/C

Scale:
 Date: MARCH 9, 1984
 Drawn by:
 W.O.:
 F.B.:

OFFICIAL TIE PLAT
CITY OF RIVERSIDE

These ties are for the purpose of perpetuating the found monumentation. No claim is made as to the relationship of the points or lines shown hereon to true boundary locations.

Sheet 1 of 1
 File No.: