


SURVEYED BY GARCIA-CANNAROTZI-FANN

DATE MAR. 9, 1984

Street: **SEDEWICK AVE**
7588 TIF

X-Street: **12 TH STREET**
OFFICIAL USE ONLY

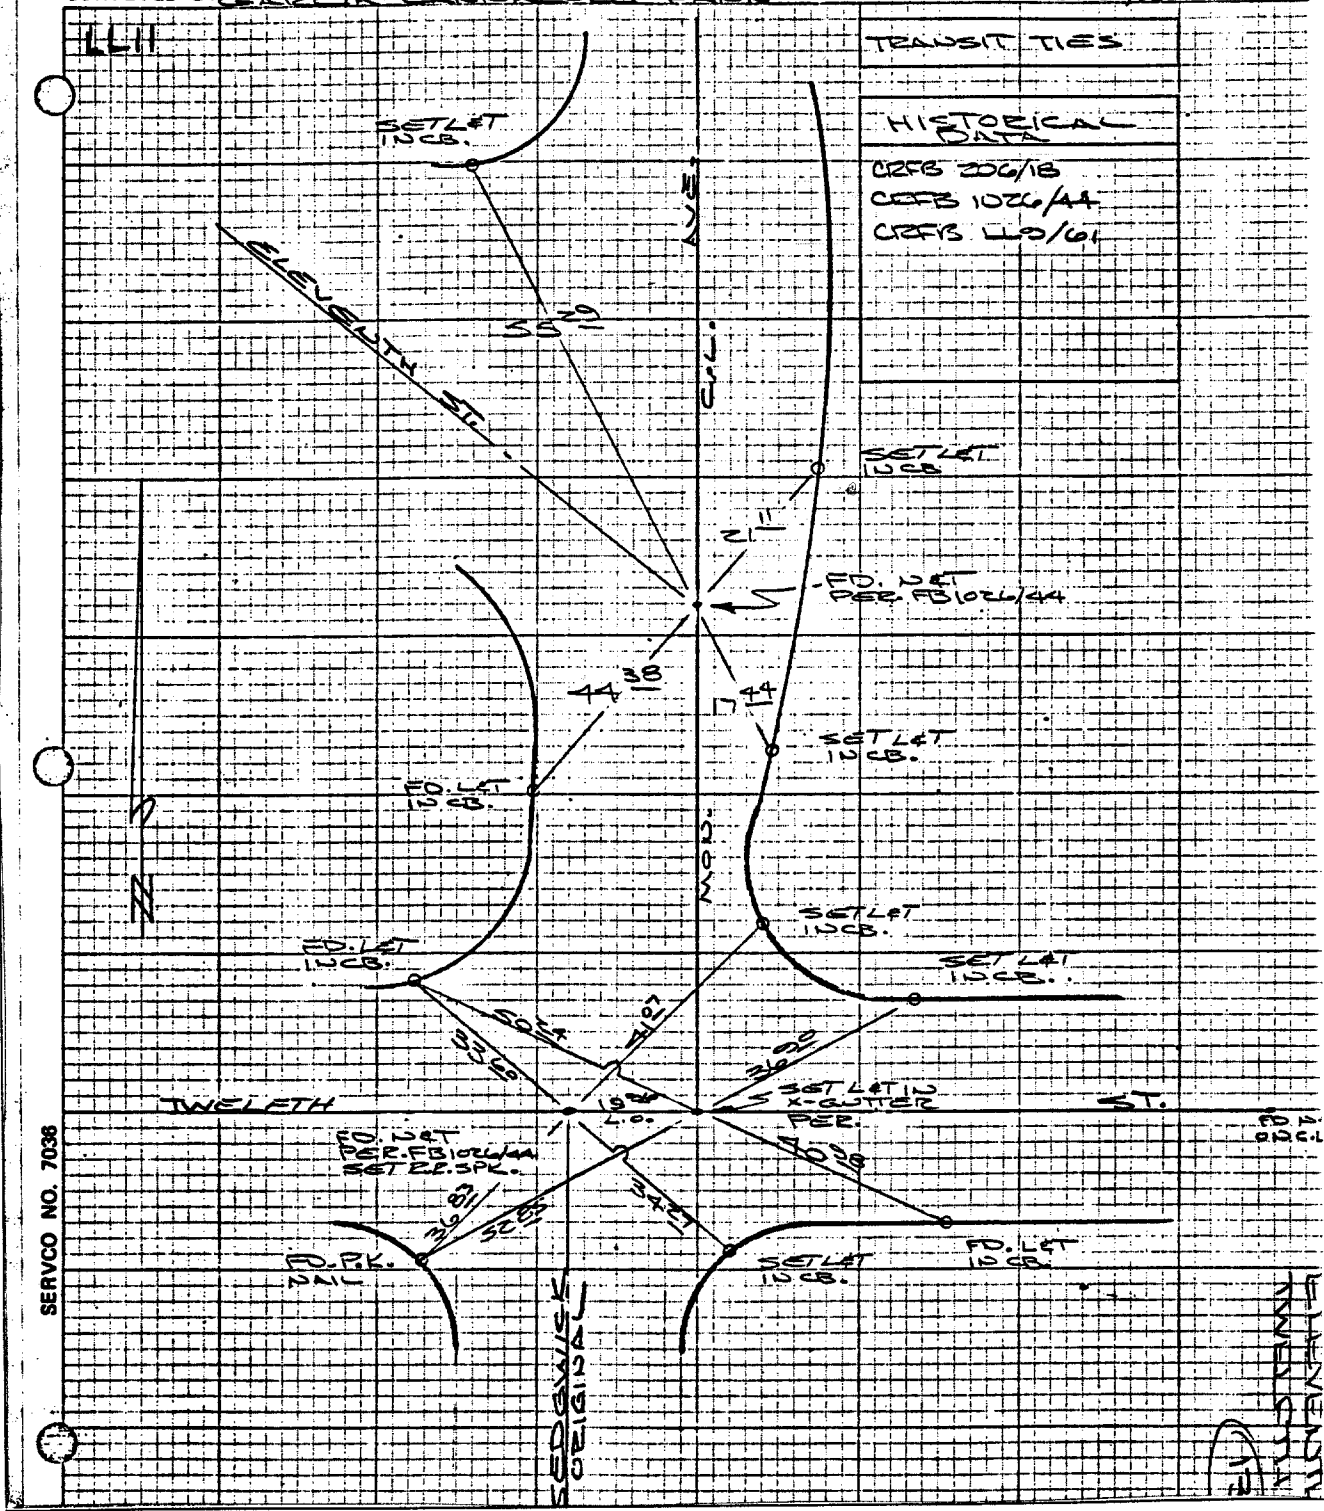

SERVCO NO. 7036

- × FD. Ramset Nail on T/C
- FD. LD. & TK. on T/C
- FD. "C" Nail on T/C
- Set LD. & TK. on T/C

Scale:
 Date: MARCH 9, 1984
 Drawn by:
 W.O.:
 F.B.:

OFFICIAL TIE PLAT

CITY OF RIVERSIDE

These ties are for the purpose of perpetuating the found monumentation. No claim is made as to the relationship of the points or lines shown hereon to true boundary locations.

Sheet 1 of 1
 File No.: