


Street: **KENTWOOD DRIVE** X-Street: **B.C.'S & E.C. @ SPRUCE ST.**

7608.71F

**\* SWING TIES \***

**HISTORICAL DATA:**  
 CRFB 958/29  
 TR. 223B/MB46/91-92

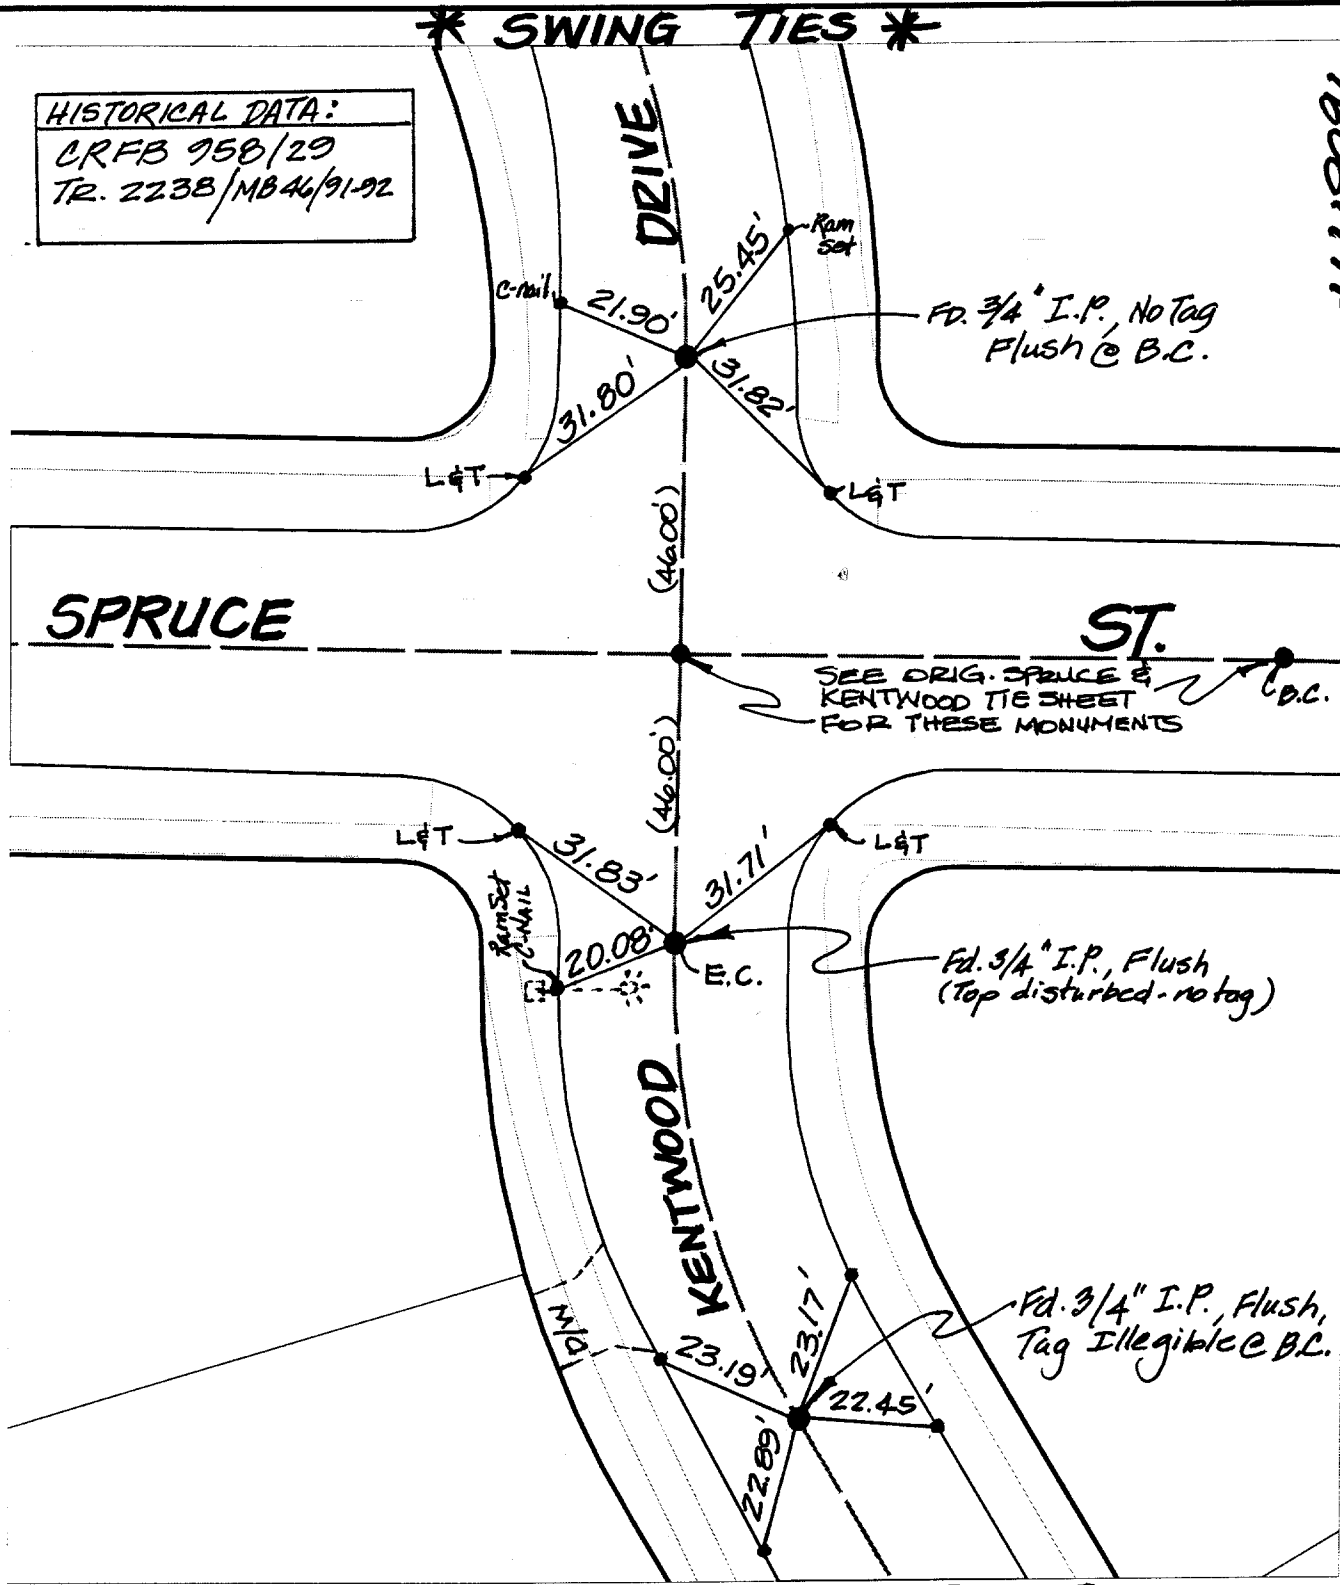

**NOTE:** P.K. & CITY ENGINEERS TAG TO BE SET @ SURFACE AFTER STREET WORK IS COMPLETE.

Scale: 1" = 30'  
 Date: 12/03/99  
 Drawn by: KGE  
 W.O.:  
 F.B.:

**OFFICIAL TIE PLAT**  
 CITY OF RIVERSIDE

*These ties are for the purpose of perpetuating the found monumentation. No claim is made as to the relationship of the points or lines shown hereon to true boundary locations.*



Sheet 1 of 1  
 File No.: