


ADKAN ENGINEERS



Street
Appi

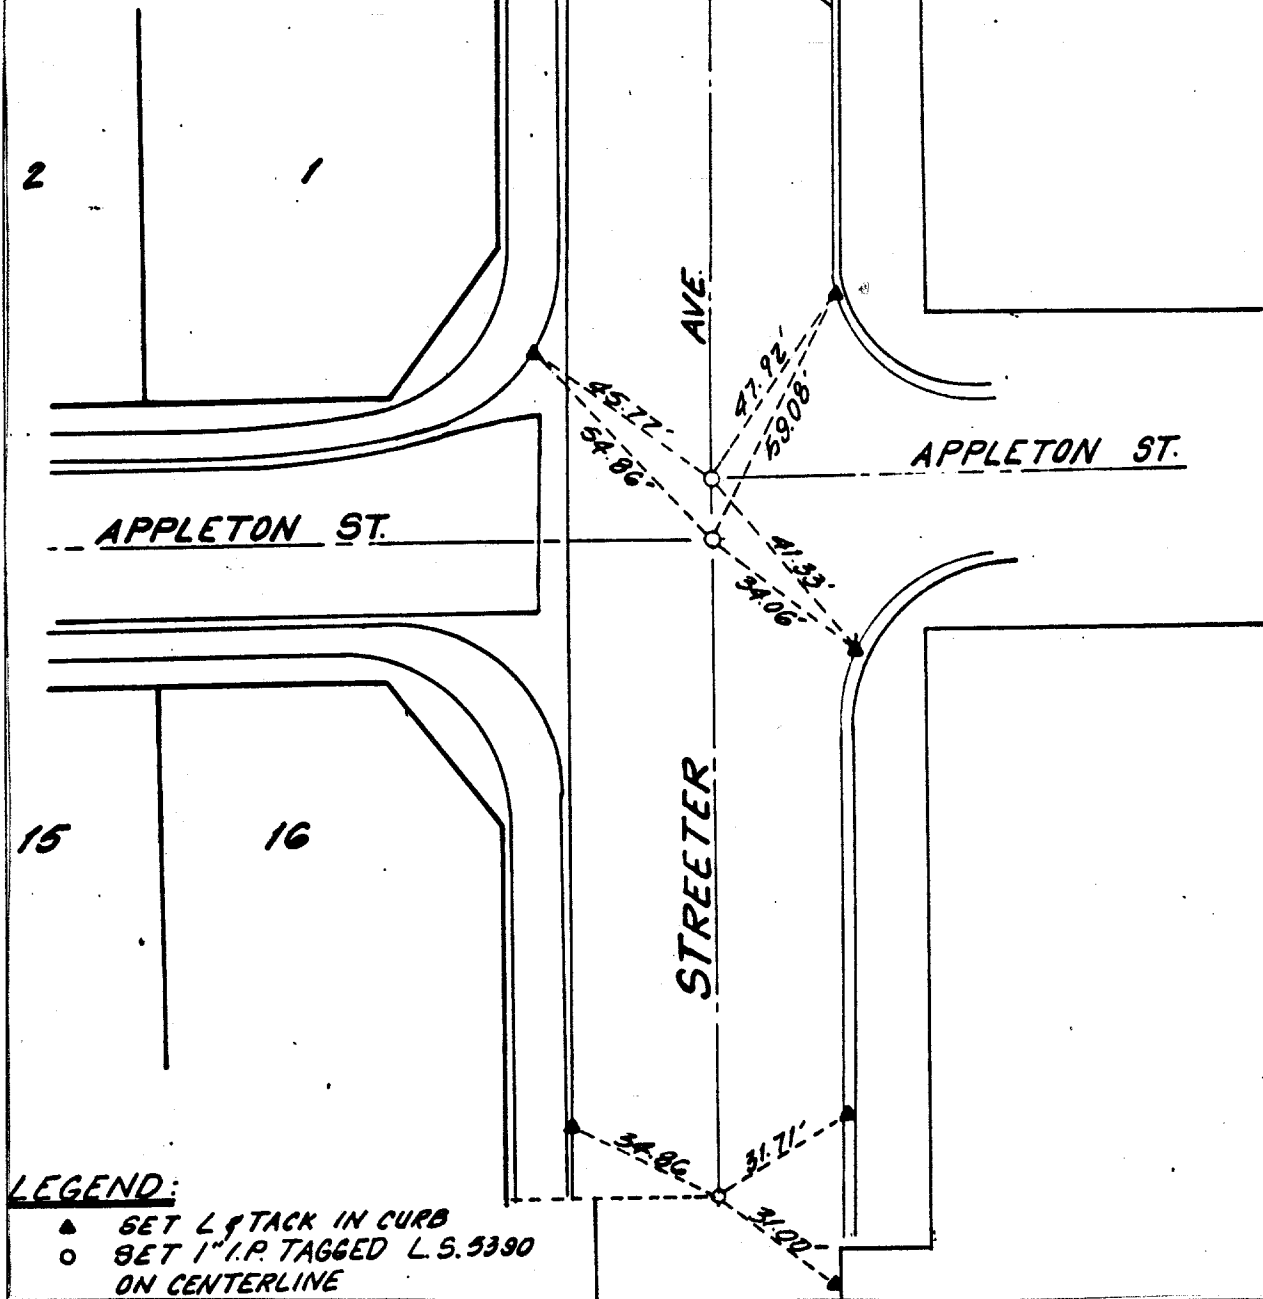

LEGEND:

- ▲ SET L & TACK IN CURB
- SET 1" I.P. TAGGED L.S. 5390 ON CENTERLINE

- × FD. Ramset Nail on T/C
- FD. "C" Nail on T/C

- FD. LD. & TK. on T/C
- Set LD. & TK. on T/C

Street: STREETER AVE
7632.71E

X-Street: APPLETON ST.
OFFICIAL USE ONLY

Scale: 1" = 40'

Date: JAN 91

Drawn by:

W.O.:

F.B.:

OFFICIAL TIE PLAT
CITY OF RIVERSIDE

These ties are for the purpose of perpetuating the found monumentation. No claim is made as to the relationship of the points or lines shown hereon to true boundary locations.

TRACT 19841

Sheet 1 of 1

File No.: