

Street: STREETER AVE

7651 TIE


OFFICIAL USE ONLY

X-Street: LANTANA STREET

HISTORICAL DATA  
CITY TIE SHEET  
CRFB 62/62

TRANSIT TIES

CREW:  
ROBIN  
CONNER  
HART  
7 SEPT 82

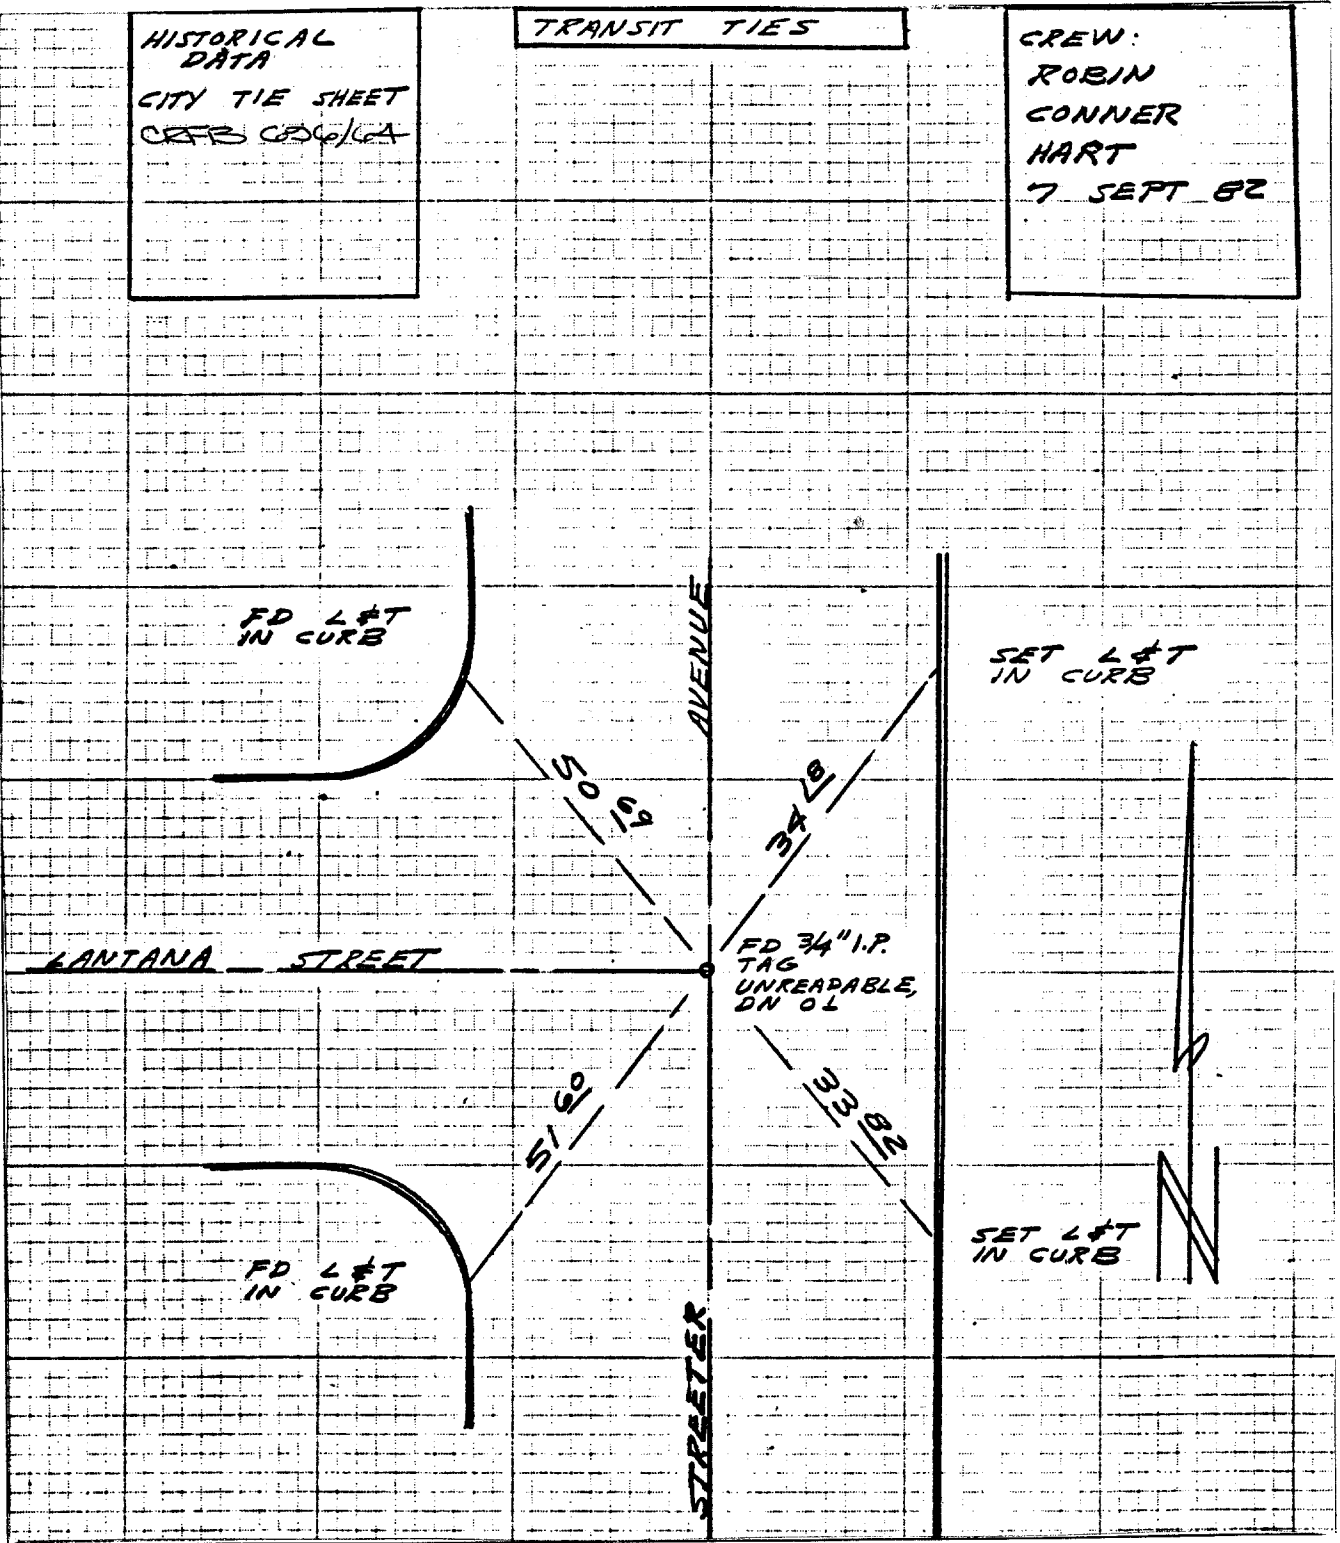

- ✕ FD. Ramset Nail on T/C
- FD. "C" Nail on T/C

- FD. LD. & TK. on T/C
- Set LD. & TK. on T/C

Scale:  
Date:  
Drawn by:  
W.O.:  
F.B.:

## OFFICIAL TIE PLAT

### CITY OF RIVERSIDE

*These ties are for the purpose of perpetuating the found monumentation. No claim is made as to the relationship of the points or lines shown hereon to true boundary locations.*

Sheet 1 of 1  
File No.: