

SRVEY OF TRACT 19991 & TIES

R K & B


W.O.No. 84-8234

DATE 6-25-85

SRVEY PARTY ANTHONY ANDREWS, MOYER

REF.

A.M.

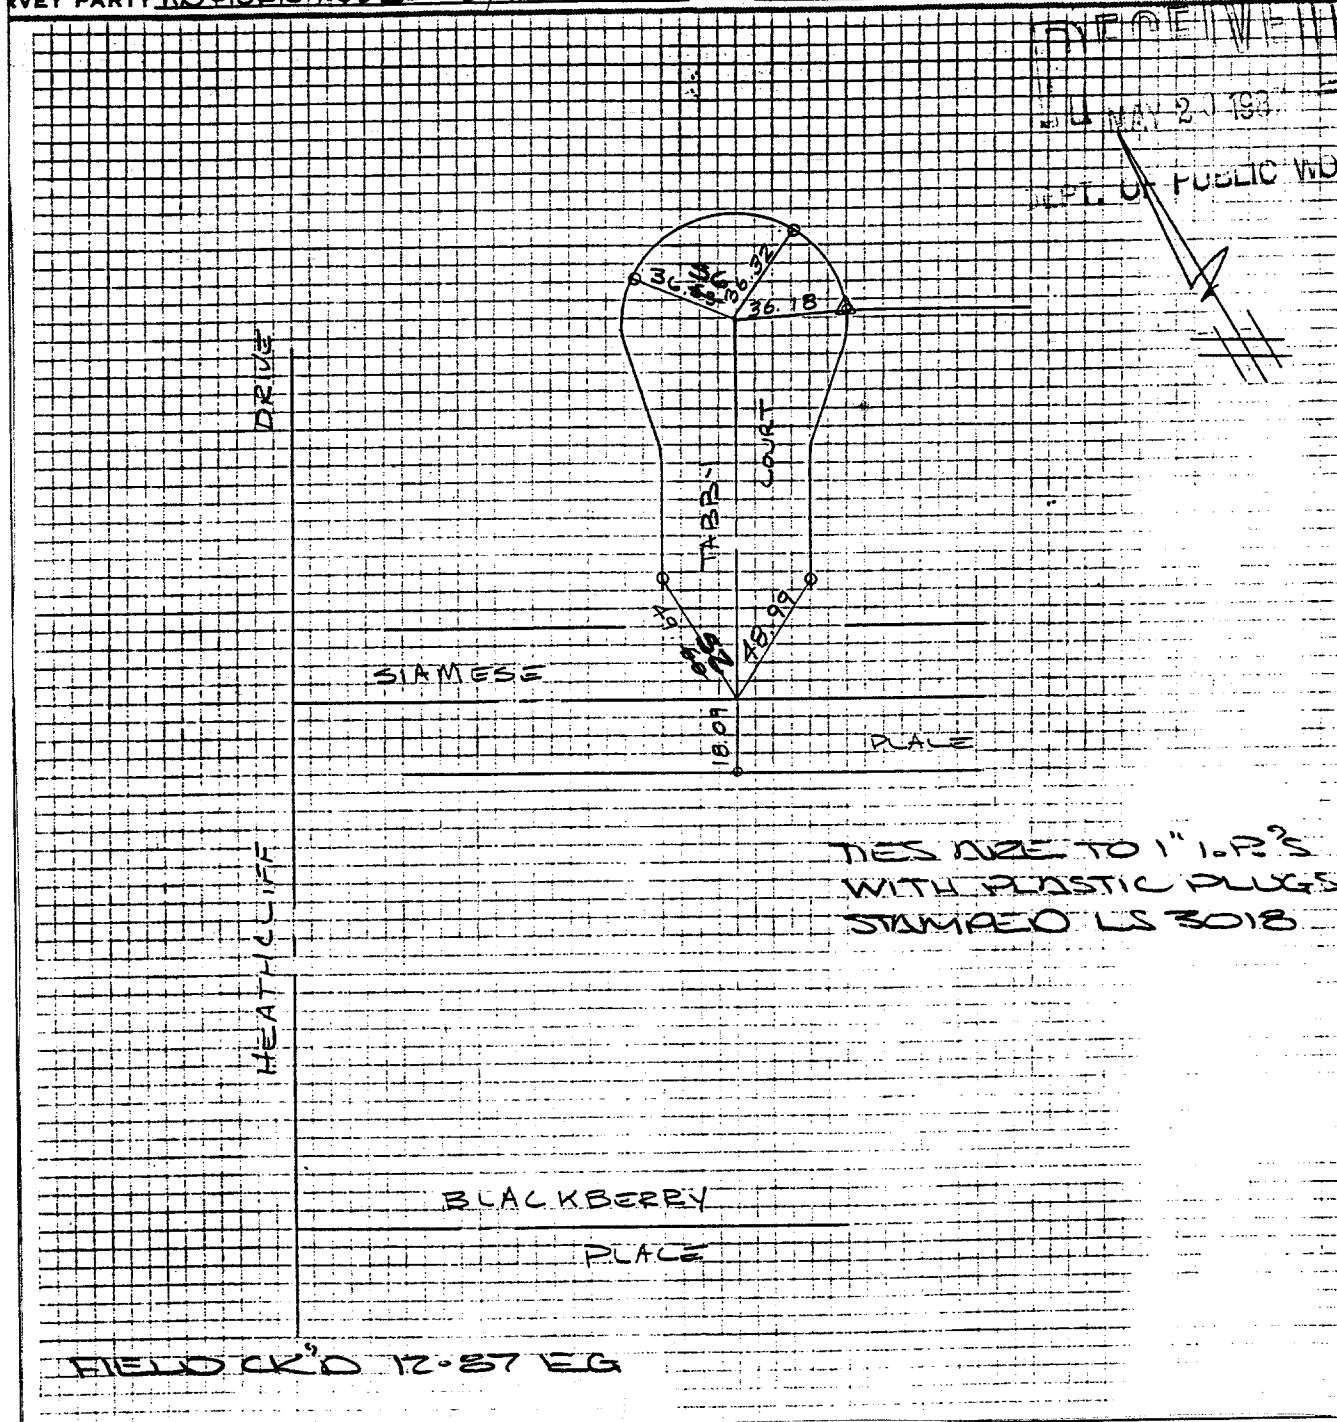

TIES ARE TO 1" I.P.'S WITH PLASTIC PLUGS STAMPED LS 3018

- × FD. Ramset Nail on T/C
- FD. LD. & TK. on T/C
- FD. "C" Nail on T/C
- Set LD. & TK. on T/C

Scale: _____
 Date: _____
 Drawn by: _____
 W.O.: _____
 F.B.: _____

OFFICIAL TIE PLAT

CITY OF RIVERSIDE

These ties are for the purpose of perpetuating the found monumentation. No claim is made as to the relationship of the points or lines shown hereon to true boundary locations.

TRACT 19991

Sheet 2 of 4
 File No.: _____

Street: TABBY COURT
 7663 TIF
 X-Street: SIAMESE PLACE
 OFFICIAL USE ONLY