


Street: TAURUS Circle 7699. TIF X-Street: SAGITTARIUS DR.
 OFFICIAL USE ONLY

SURVEY OF CONCORDIA & TIES TRACT 20144 W.O.No. 84-8436 DATE 7-3-85 A.M.
 SURVEY PARTY SHERIDAN HERBERA ANDREWS REF.
 J. F. DAVIDSON ASSOCIATES
 CIVIL ENGINEERS • SURVEYORS • PLANNERS
 F.B. 84-8436/43

- △ SET NAIL & TAG LS 3018 IN TC
- SET NAIL IN TC
- FD 1" IP/Plastic Plug (55018), Flush, unless otherwise noted
- SET NAIL & TAG LS 3018 IN TC ON PROD
- OFF SIDE LOT LINES LOTS 1-27

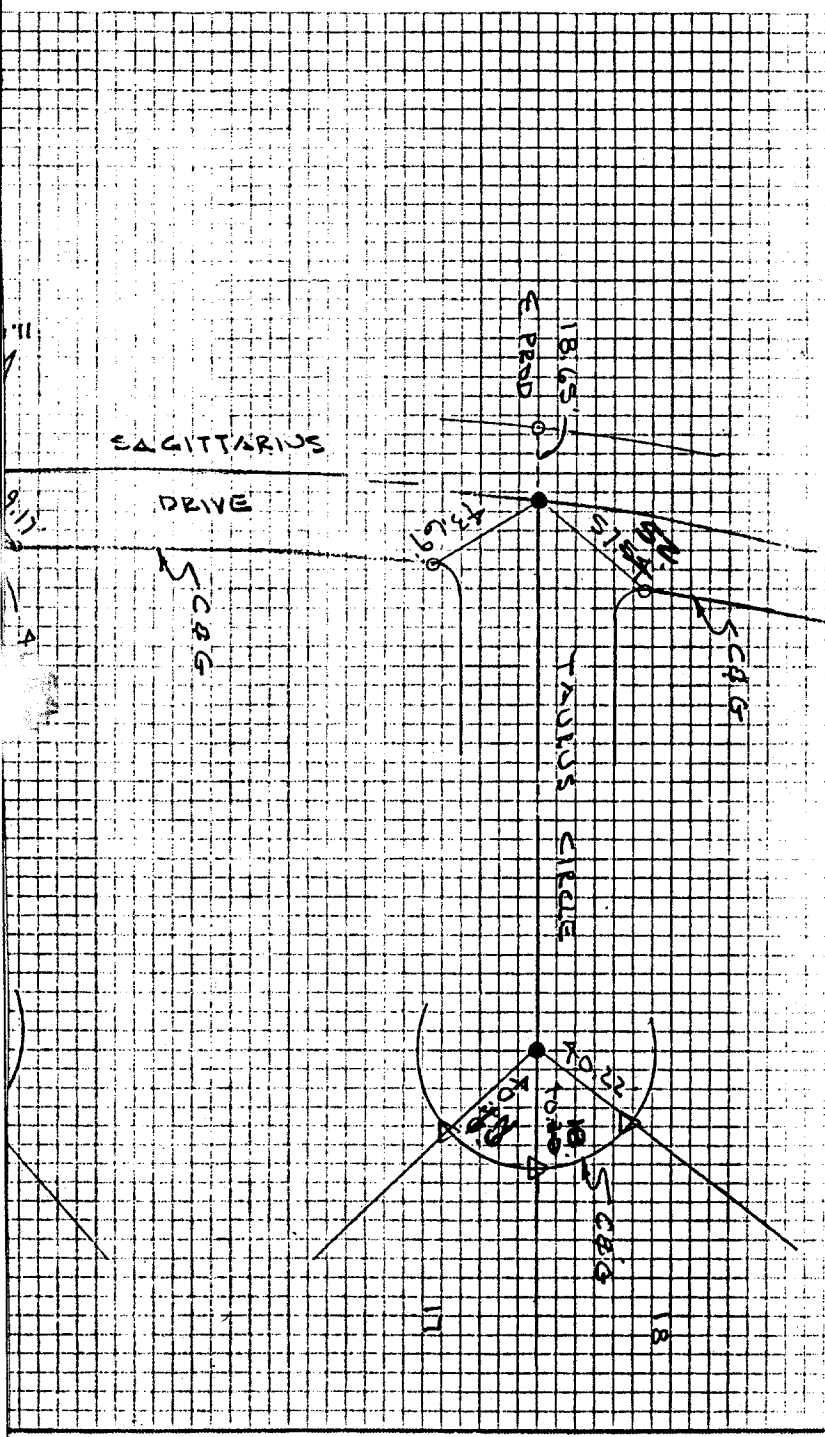

- × FD. Ramset Nail on T/C
- FD. LD. & TK. on T/C
- FD. "C" Nail on T/C
- Set LD. & TK. on T/C

Scale:
 Date: 7-3-85
 Drawn by:
 W.O.:
 F.B.: 84-843-43

OFFICIAL TIE PLAT
CITY OF RIVERSIDE

These ties are for the purpose of perpetuating the found monumentation. No claim is made as to the relationship of the points or lines shown hereon to true boundary locations.

TRACT 20144
 Sheet 1 of 1
 File No.: